



Foundation Plan
Full Size Plot Scale: 1/8" = 1'-0"

 

NO.	REVISIONS	BY	DATE


PROJECT NO.	DRAWN BY	DESIGNED BY
355	N.K.	S.O.

THE CONTRACTOR MUST CHECK ALL DRAWINGS FOR CONSTRUCTION OF THE FOUNDATION. ANY CHANGES ARE TO BE APPROVED BY THE ENGINEER BEFORE PROCEEDING WITH ANY CONSTRUCTION WORK OR SHOP FABRICATION. DRAWINGS ARE NOT TO BE SCALED.

 

BLOCK 33
FOUNDAION PLAN
CENTRAL/ELGAR, ON
ROBIN HOOD DRIVE

A2.0

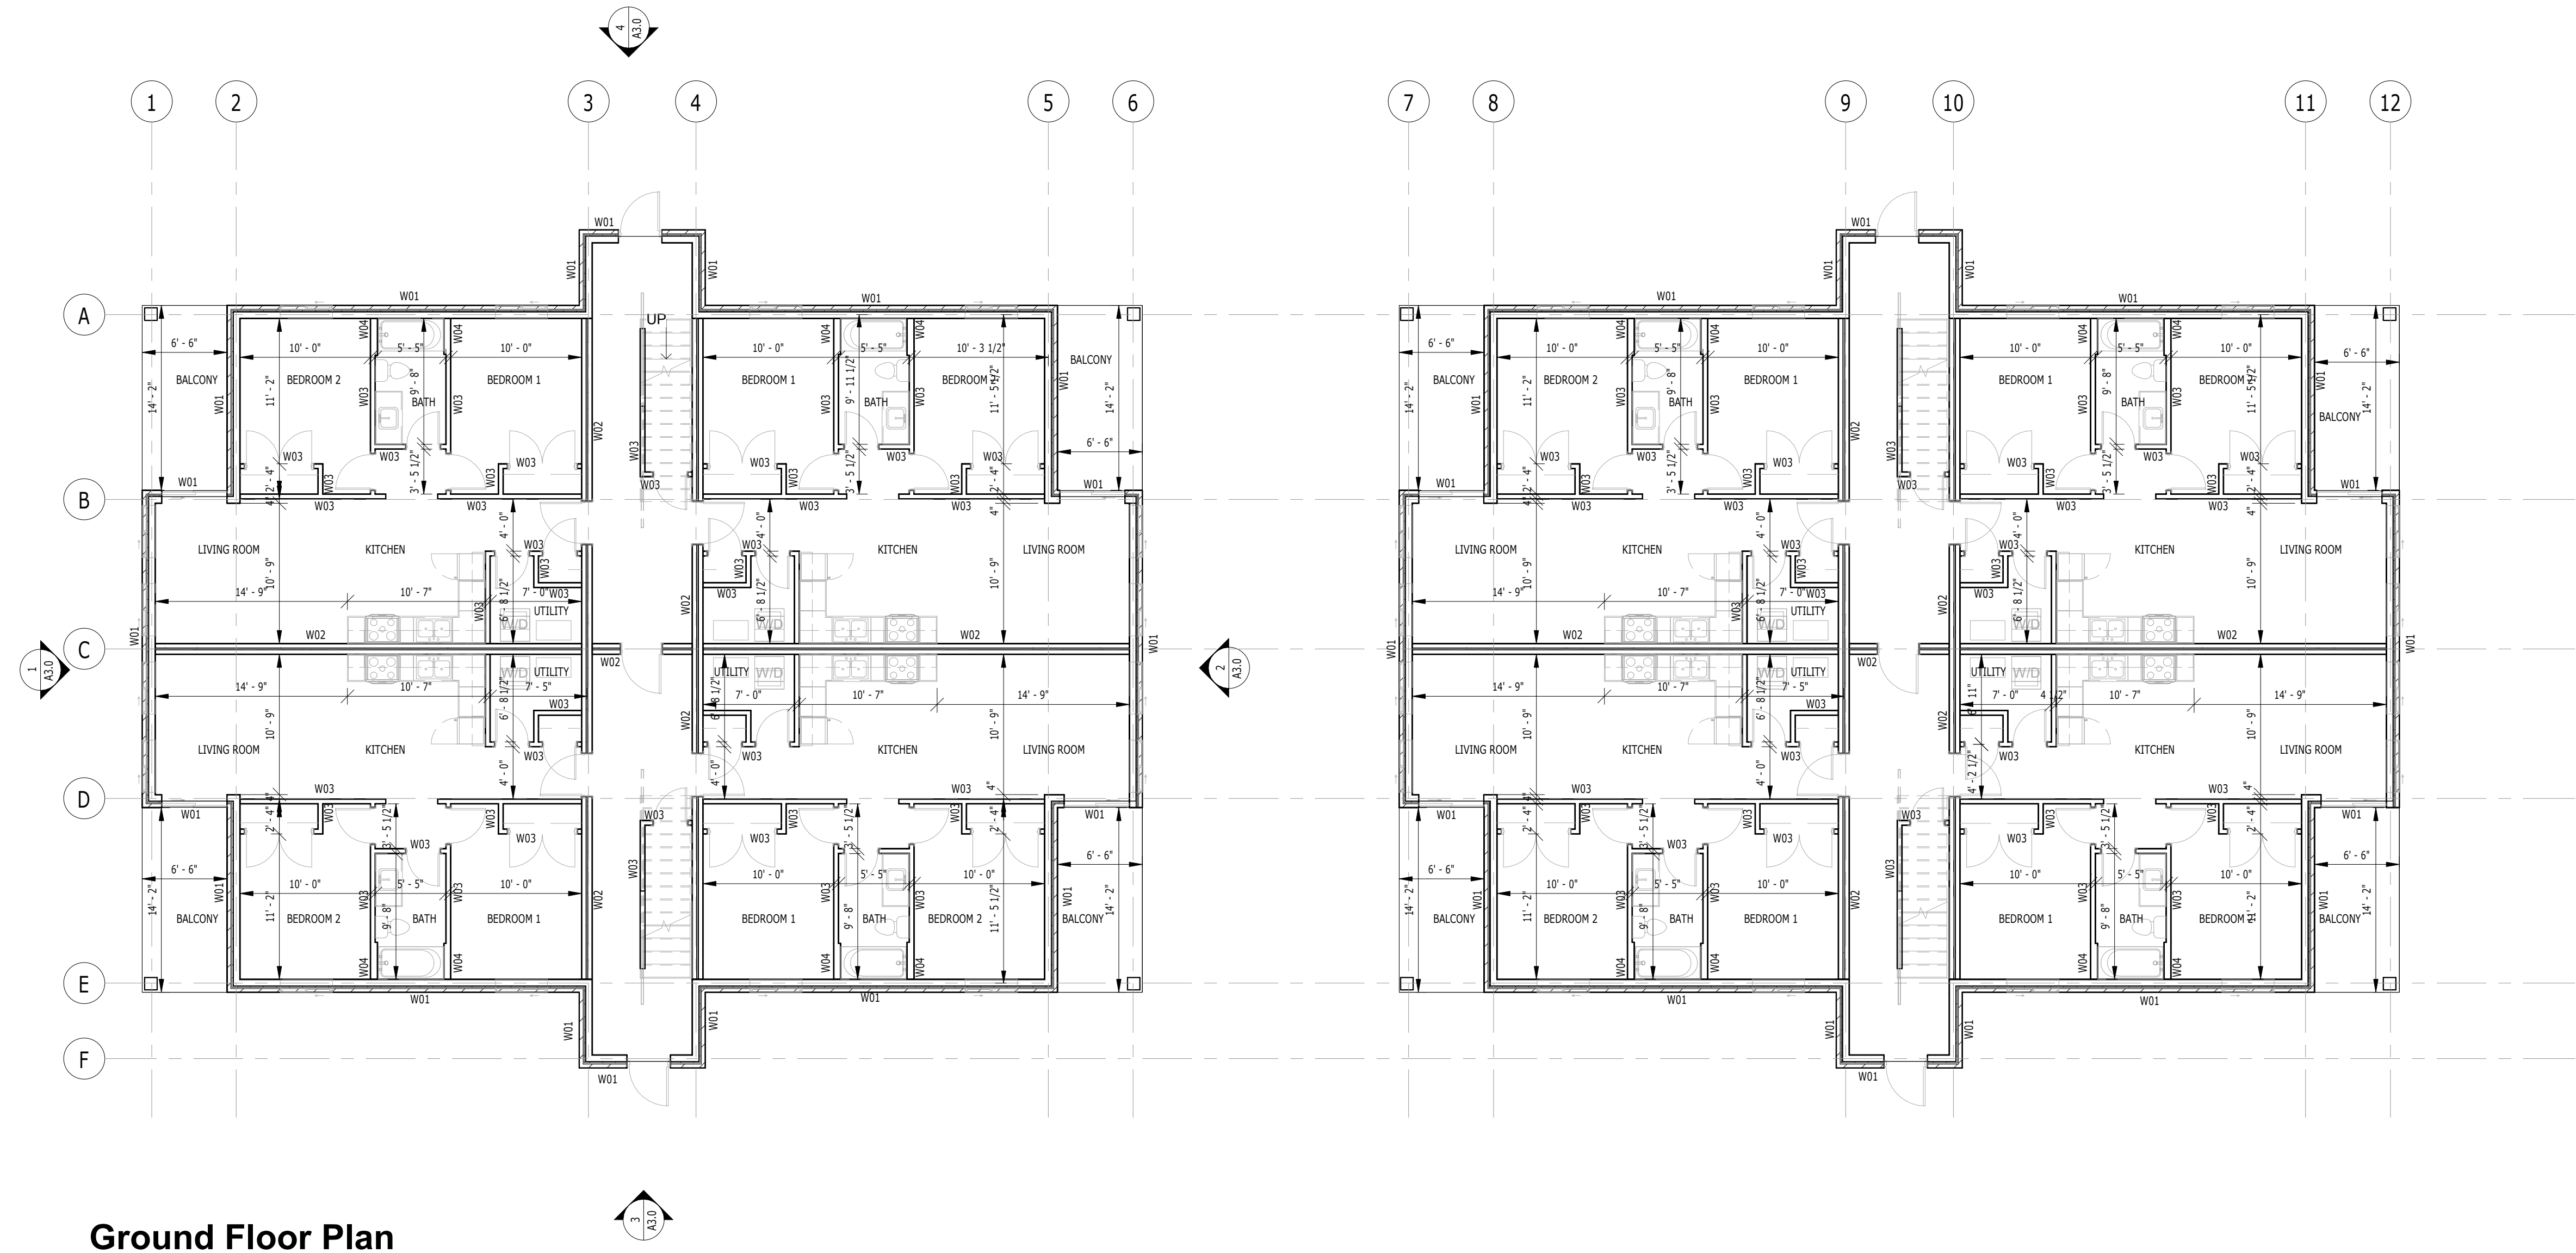

Ground Floor Plan
Full Size Plot Scale: 1/8" = 1'-0"



NO.	REVISIONS	BY	DATE

PROJECT NO.	DESIGNED BY
3855	S.D.

THE CONTRACTOR MUST CHECK ALL DRAWINGS FOR ACCURACY AND COMPLETENESS. ENGINEERS ARE TO BE BOUND TO THE CONSTRUCTION WORK OR SHOP FABRICATION DRAWINGS ARE NOT TO BE SCALED.

BLOCK 33
GROUND FLOOR PLAN
CENTRAL/ELGA, ON
ROBIN HOOD DRIVE

A2.01



Second Floor Plan
Full Size Plot Scale: 1/8" = 1'-0"

**NO BRICK ON
SECOND FLOOR**




NO.	REVISIONS	BY	DATE

PROJECT NO.	DRAWN BY	DESIGNED BY
3853	N.K.	S.O.

THE CONTRACTOR MUST CHECK ALL DRAWINGS FOR ACCURACY AND COMPLETENESS. ENGINEERS ARE TO BE INFORMED OF ANY CONSTRUCTION WORK OR SHOP FABRICATION. DRAWINGS ARE NOT TO BE SCALED.

BLOCK 33	CENTRAL/ELK, ON
ROADHOUSE DRIVE	SECOND FLOOR PLAN

A2.02

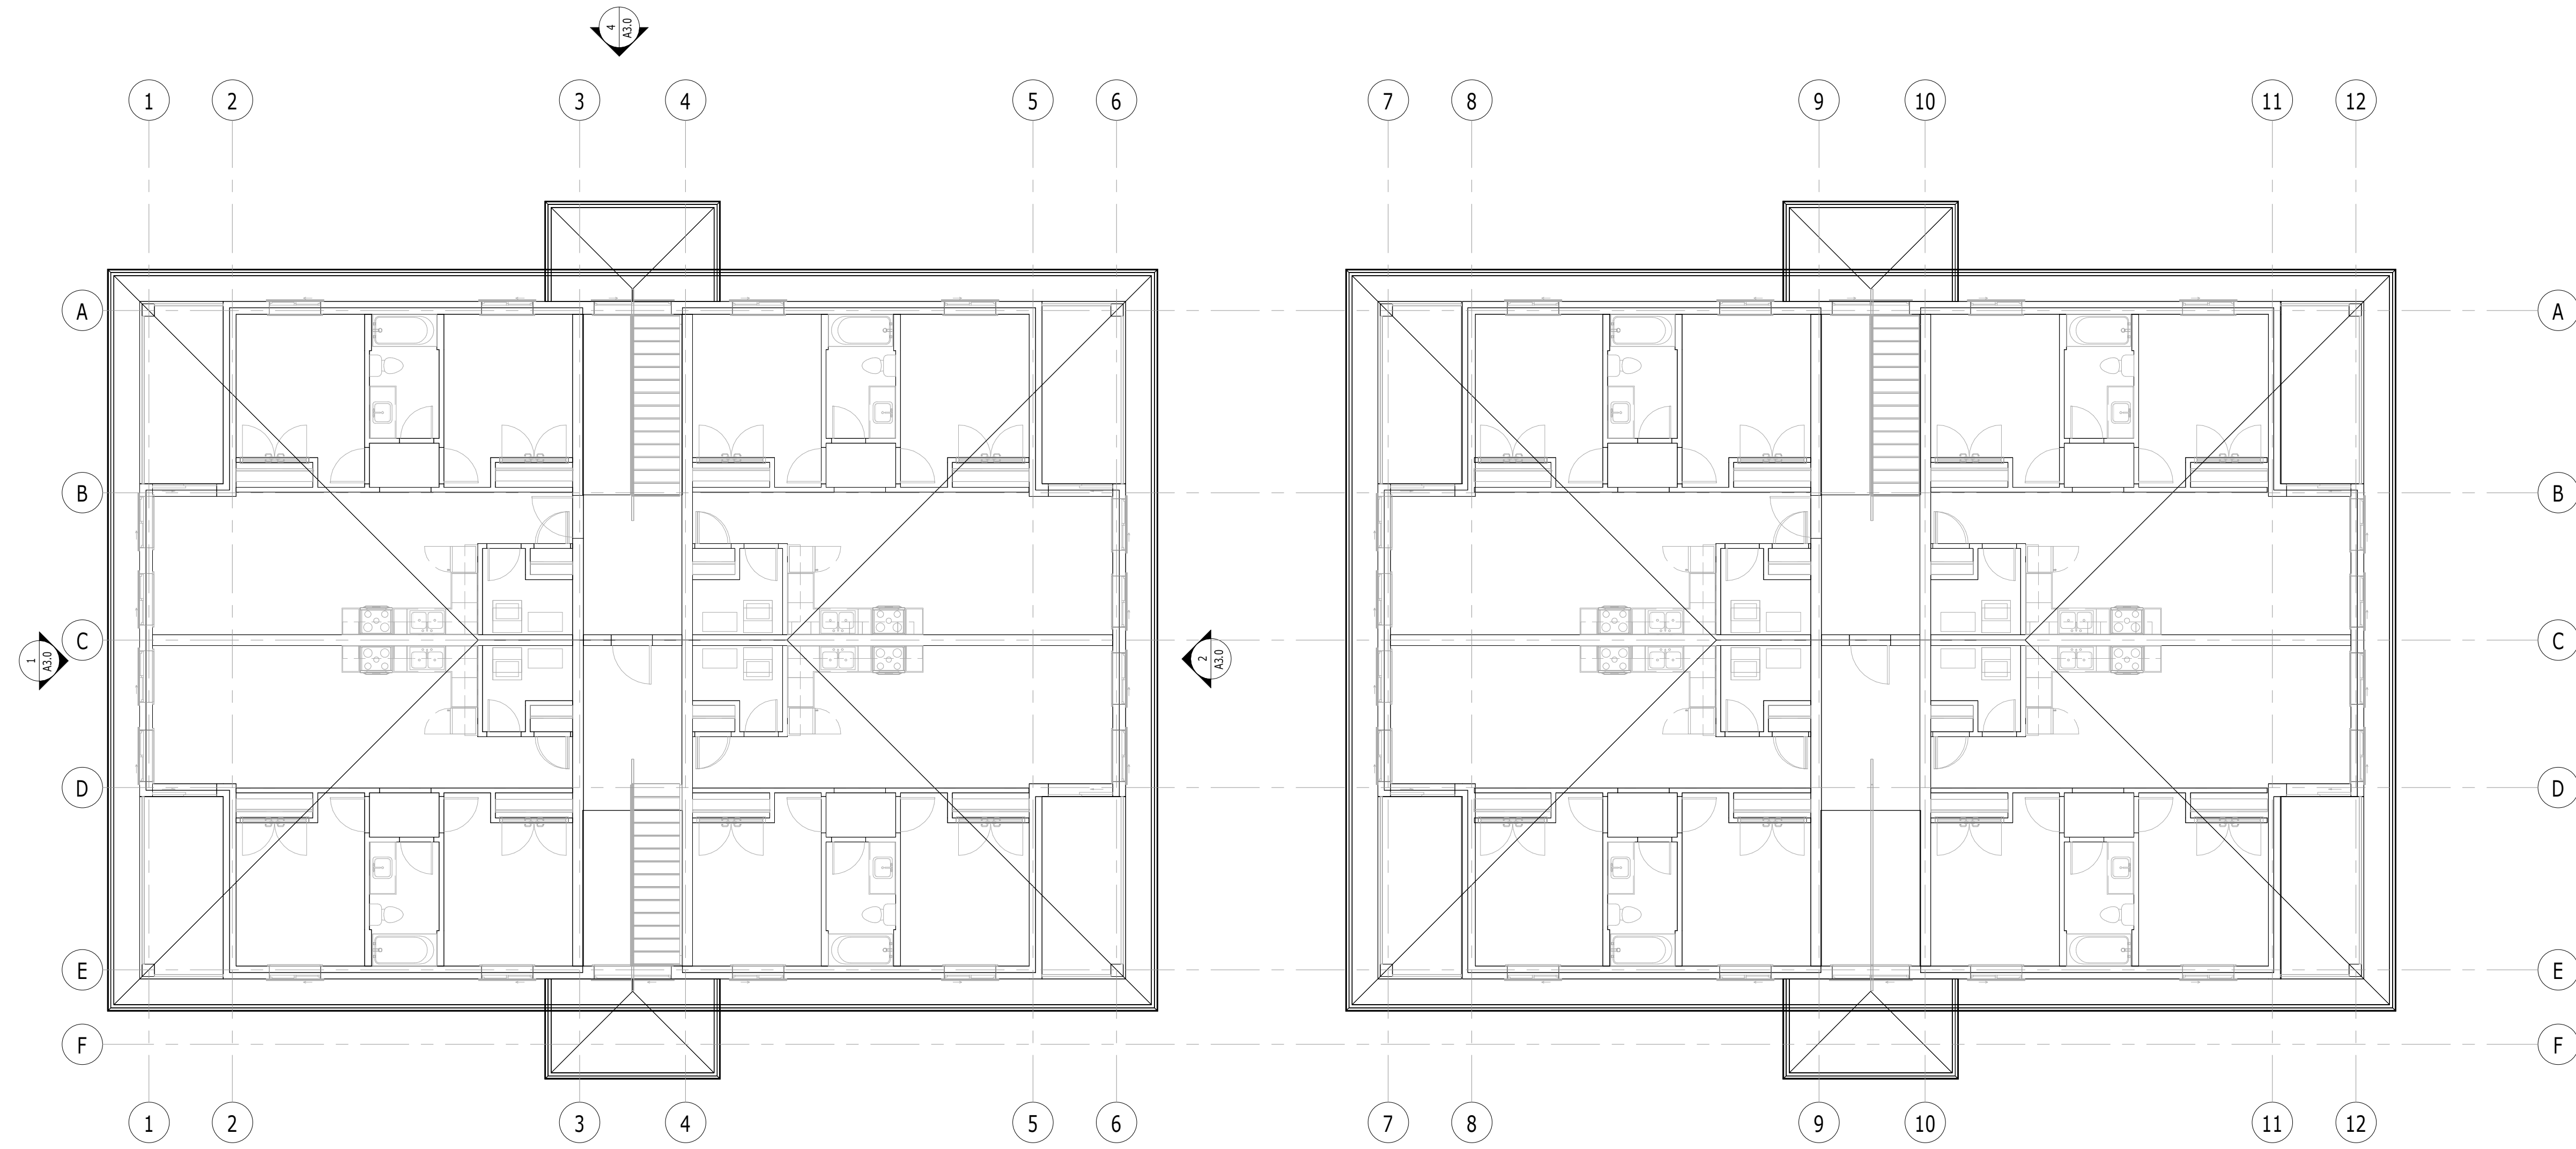


Roof Plan
Full Size Plot Scale: 1/8" = 1'-0"



NO.	REVISIONS	BY	DATE

PROJECT NO.	DESIGNED BY	DATE
3859	N.K.	S.O.

THE CONTRACTOR MUST CHECK ALL DRAWINGS FOR CONFLICTS AND DISCREPANCIES BEFORE PROCEEDING WITH ANY CONSTRUCTION WORK OR SHOP FABRICATION. DRAWINGS ARE NOT TO BE SCALED.

 

BLOCK 33
CENTRAL ELEV. ON
ROOF PLAN
ROBIN HOOSE DRIVE

A2.03

NO.	REVISIONS	BY	DATE

PROJECT NO.	DRAWN BY	DESIGNED BY
3853	N.K.	S.O.

THE CONTRACTOR MUST CHECK ALL DRAWINGS FOR CONFLICTS AND DISCREPANCIES BEFORE PROCEEDING WITH ANY CONSTRUCTION WORK OR SHOP FABRICATION. DRAWINGS ARE NOT TO BE SCALED.

--

BLOCK 33

ELEVATIONS

FOUR RIDGE DRIVE
CENTRAL EXPLOR, ON

A3.0



South Elevation

Full Size Plot Scale: 1 : 100



North Elevation

Full Size Plot Scale: 1 : 100

NO BRICK ON
SECOND FLOOR



East Elevation

Full Size Plot Scale: 1 : 100



West Elevation

Full Size Plot Scale: 1 : 100