



FRONT ELEVATION

SCALE: 3/16" = 1'-0"

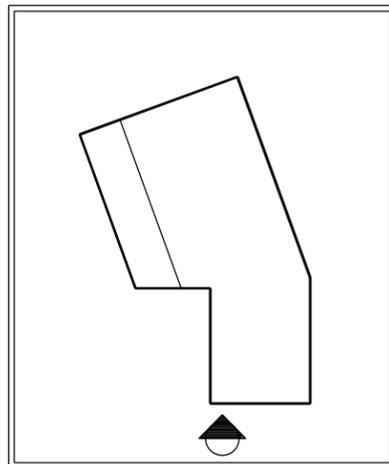

ELEVATION GUIDE


 103 GAYLORD ROAD, ST. THOMAS, ON. 519-633-7119	PREPARED FOR : BRYTNI NOTT	43850 SPARTA LINE., ST. THOMAS		
	PERMIT #: 2025-??	DRAWN BY J. HYNES	BCIN # 32803	WINDOW COVERAGE: 13.4%
	GROSS WALL AREA = 88.9M ²	GROSS WINDOW AREA = 11.9M ²		
	SCALE: AS NOTED		TOTAL BUILDING AREA: 2,202.7 SQ. FT.	
GARAGE AREA: 624.7 SQ. FT.	MAIN FLOOR LIVING AREA: 1,150.5 SQ. FT.	SECOND FLOOR LIVING AREA: N/A	BASEMENT LIVING AREA: N/A	BONUS ROOM LIVING AREA: N/A

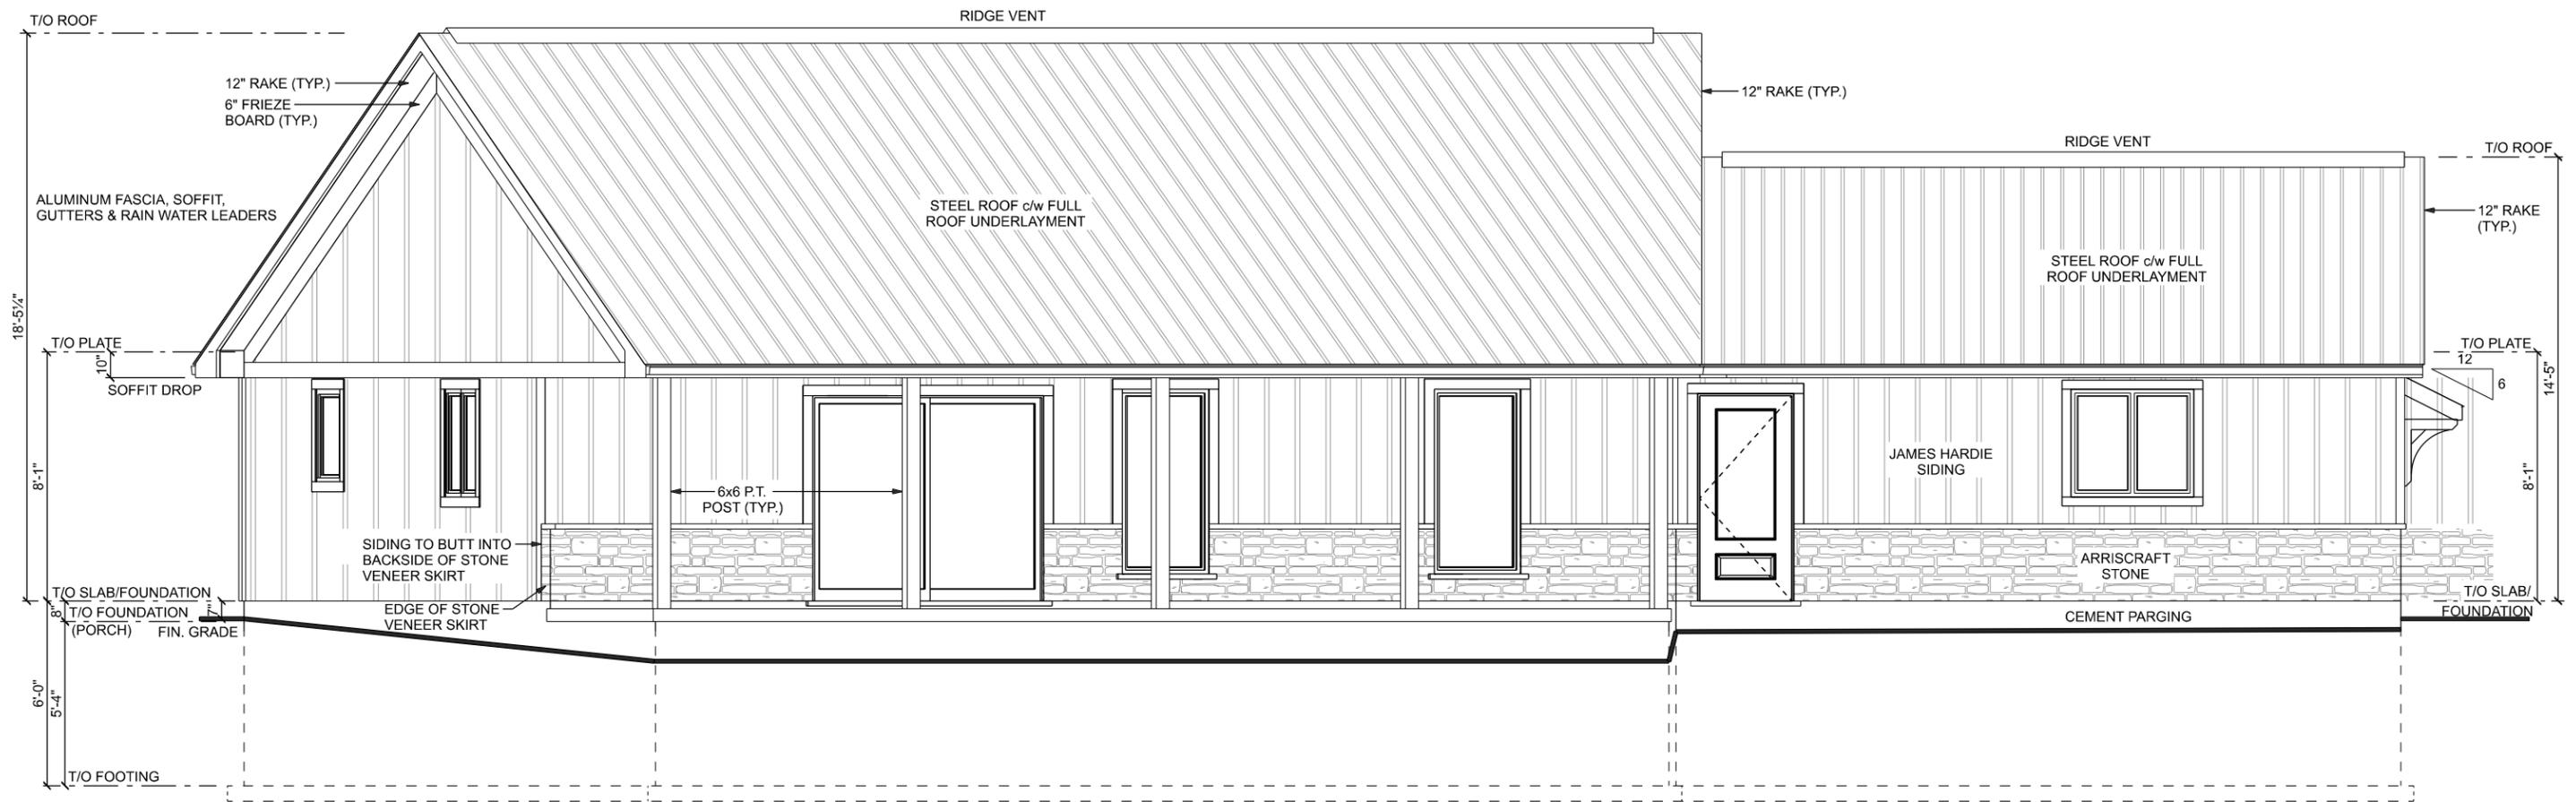


LEFT ELEVATION 1

SCALE: 3/16" = 1'-0"

43850 SPARTA LINE, ST. THOMAS
 Monday, 19 January 2026

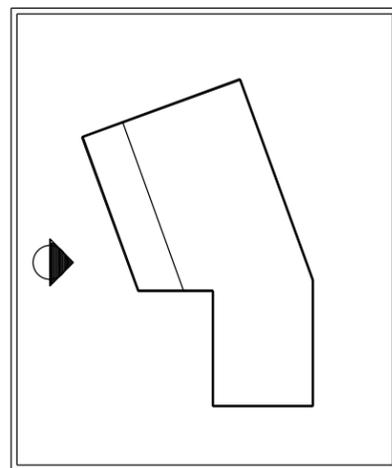


ELEVATION GUIDE

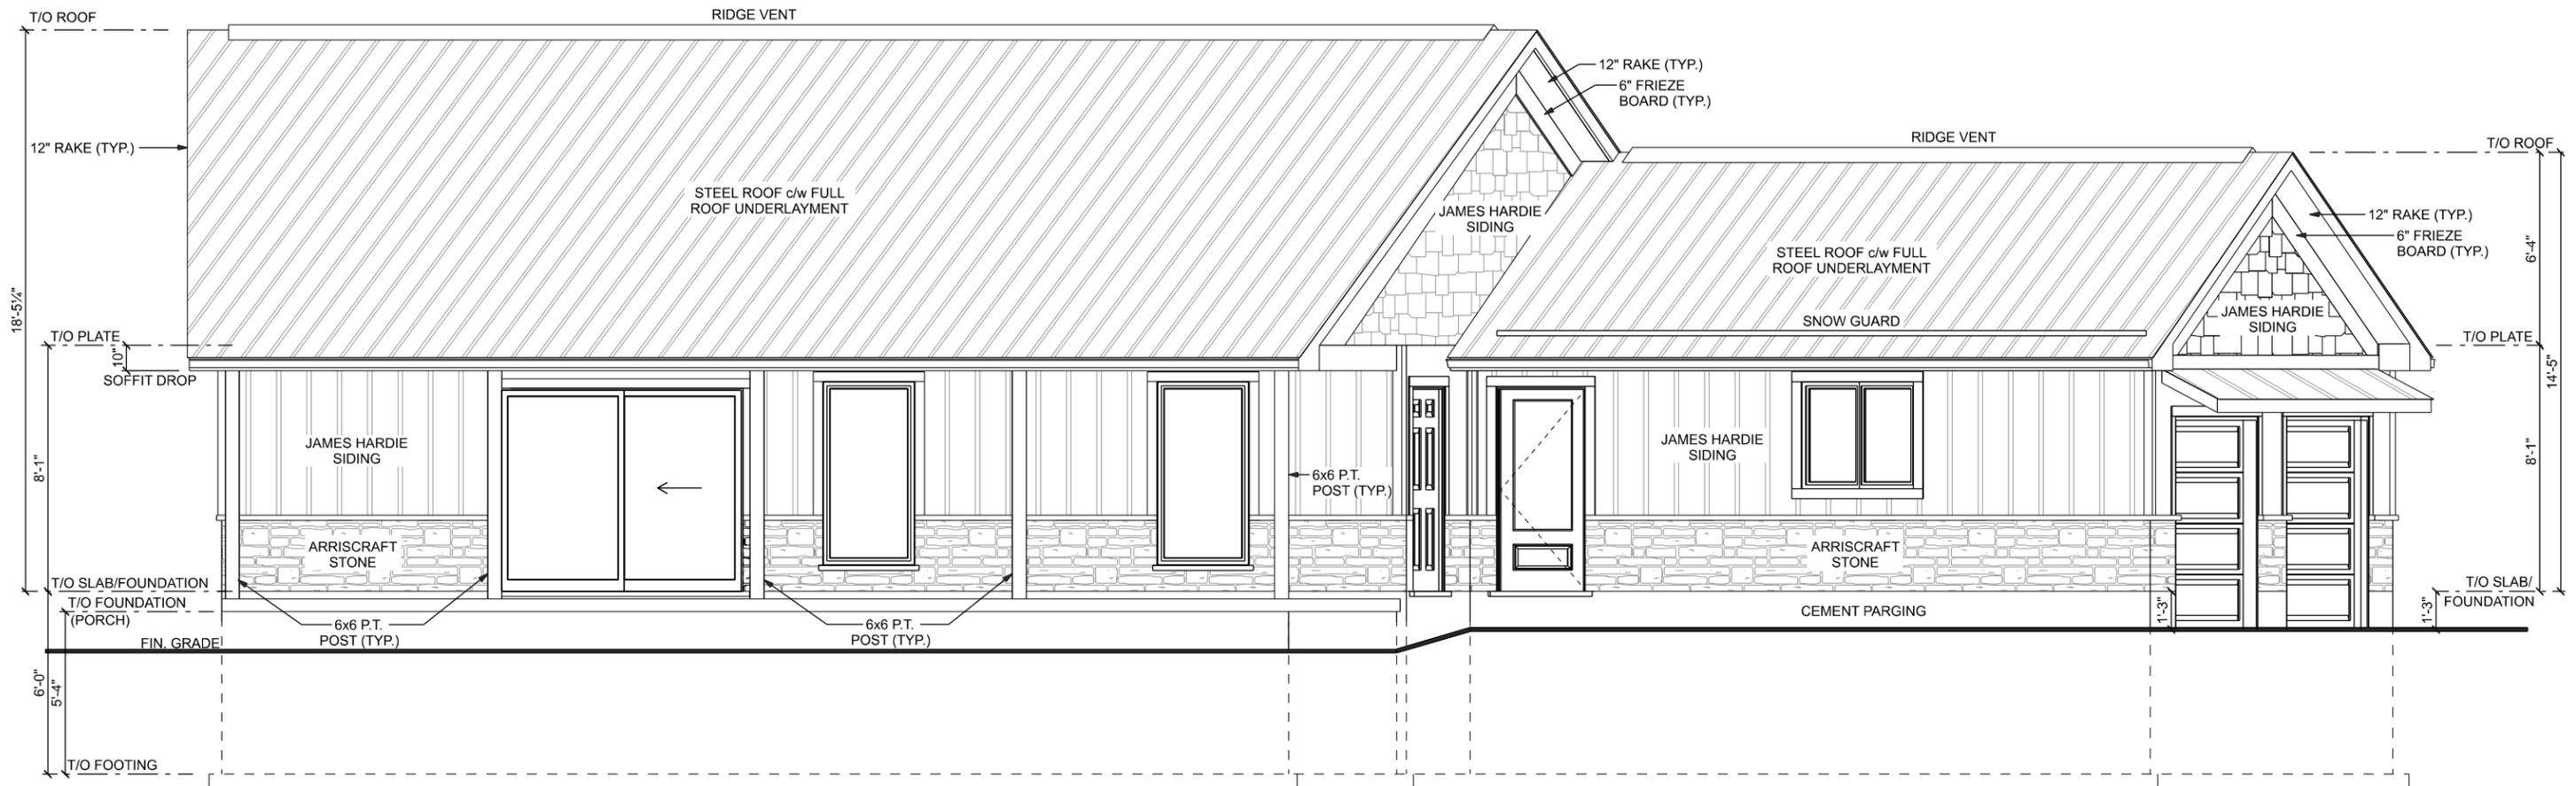


LEFT ELEVATION 2

SCALE: 3/16" = 1'-0"

43850 SPARTA LINE, ST. THOMAS
 Monday, 19 January 2026

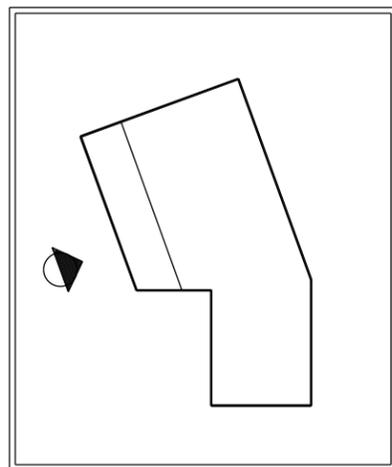

ELEVATION GUIDE

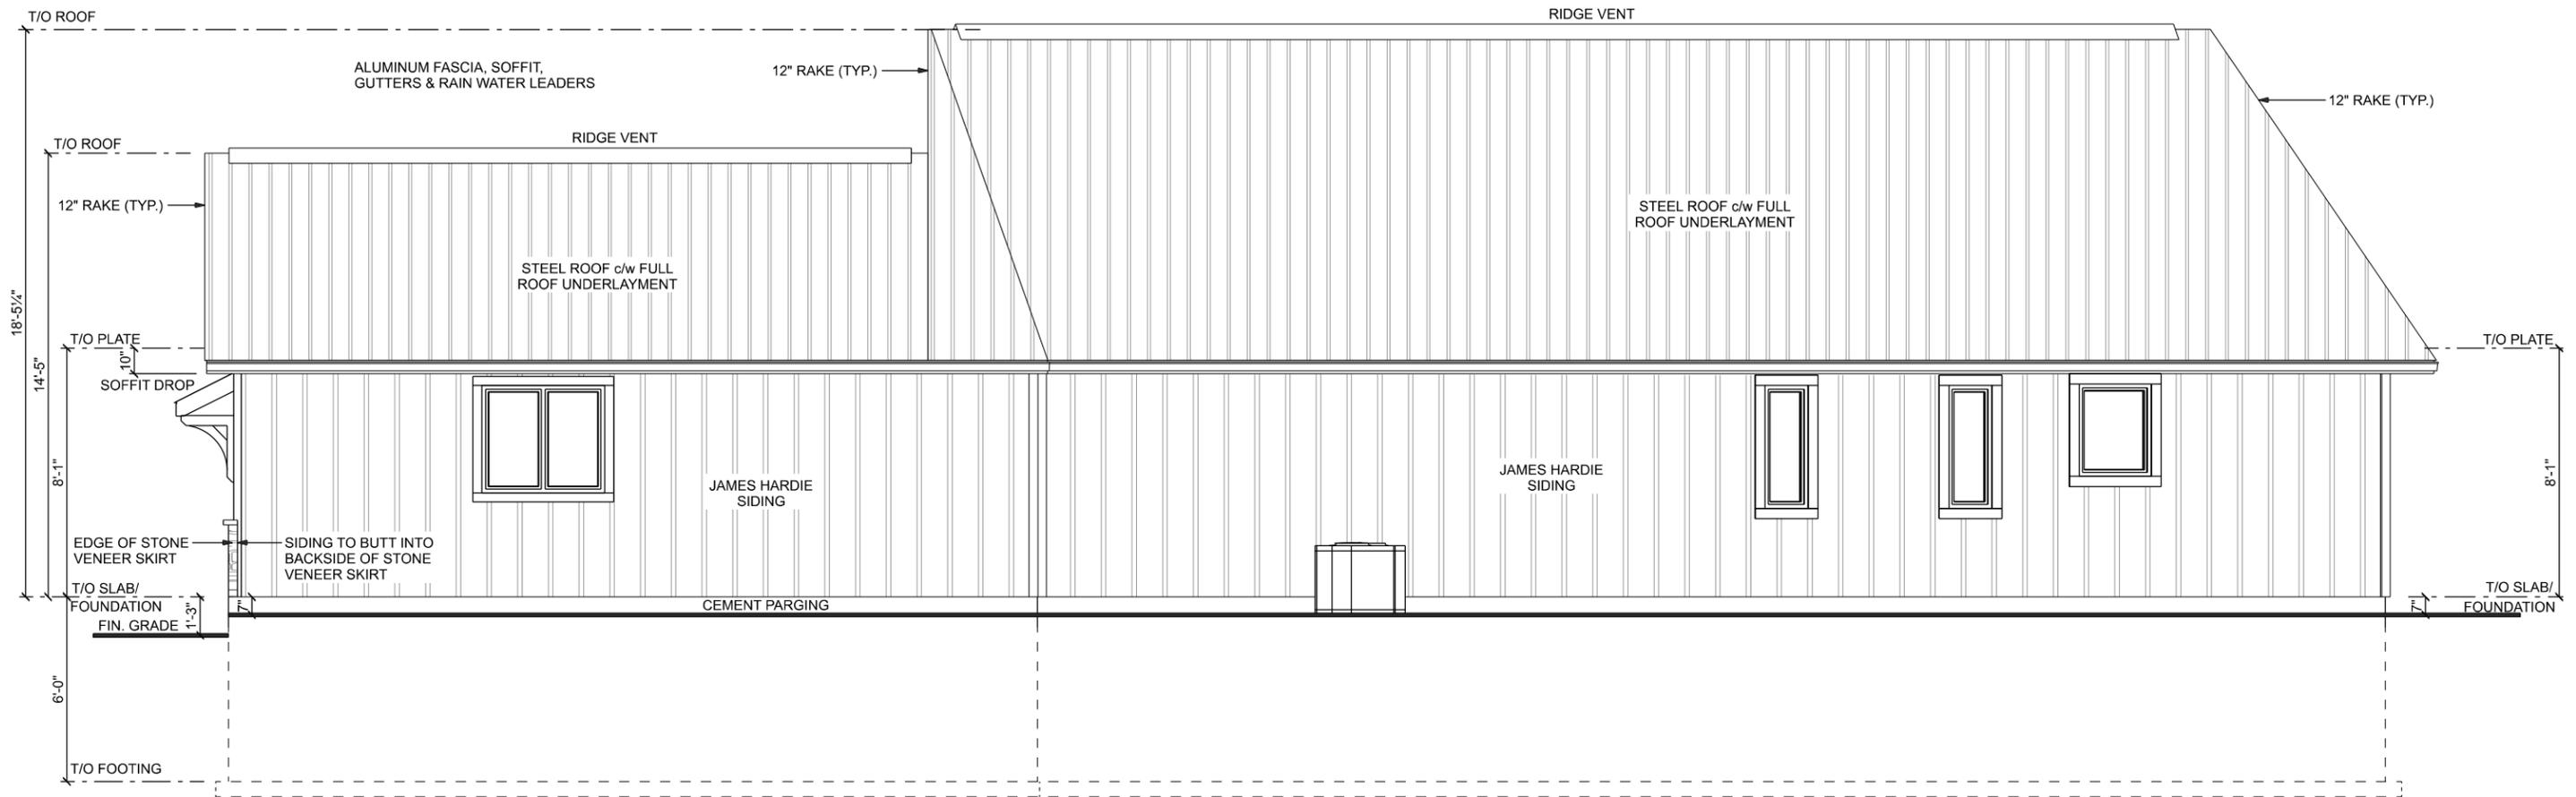


RIGHT ELEVATION 1


SCALE: 3/16" = 1'-0"

43850 SPARTA LINE, ST. THOMAS

Monday, 19 January 2026

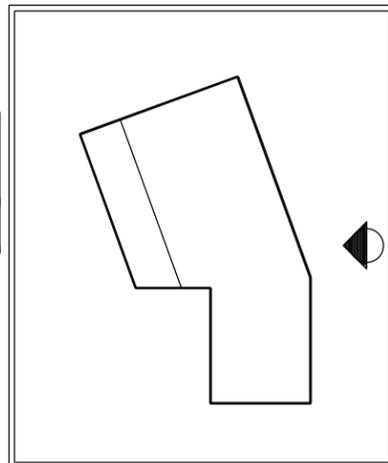

ELEVATION GUIDE

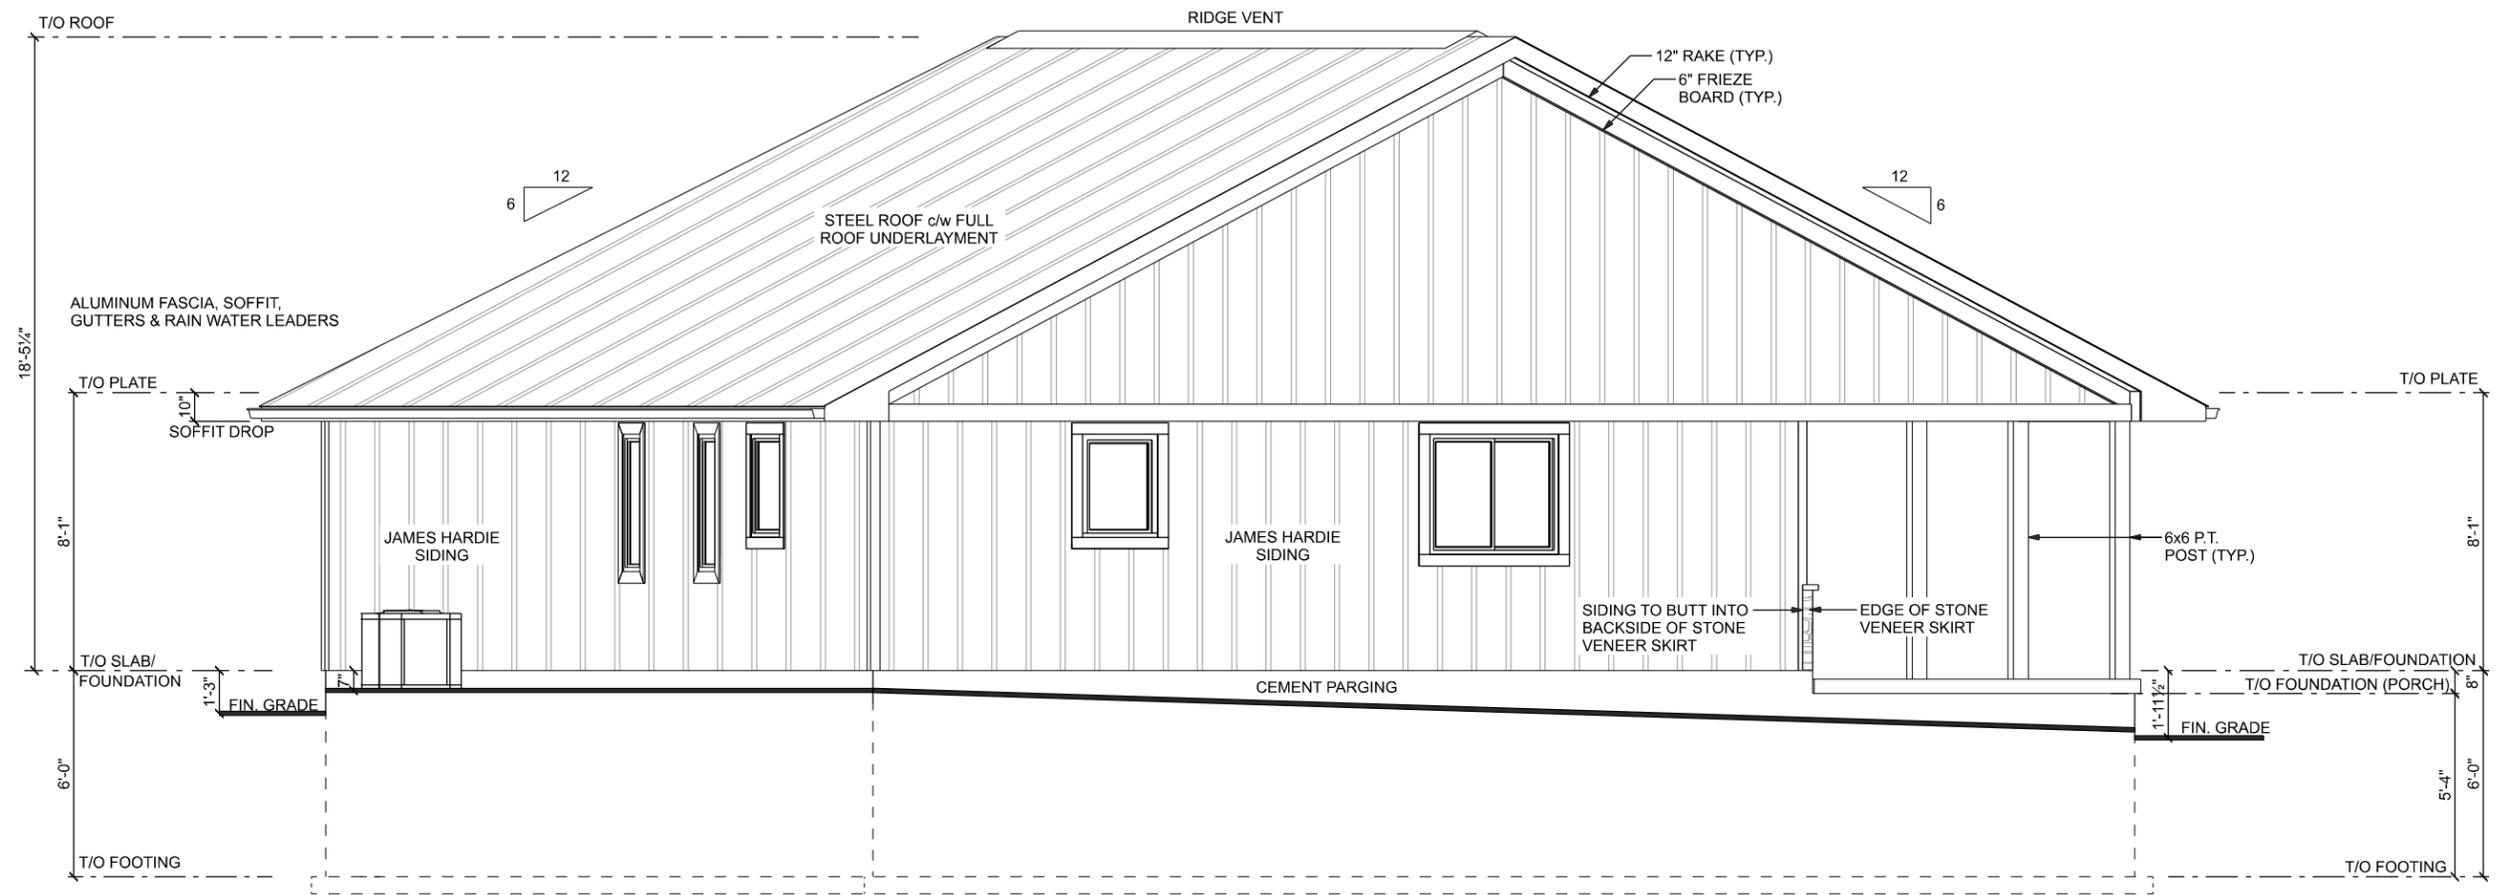


REAR ELEVATION 1


SCALE: 3/16" = 1'-0"

43850 SPARTA LINE, ST. THOMAS

Wednesday, 21 January 2026

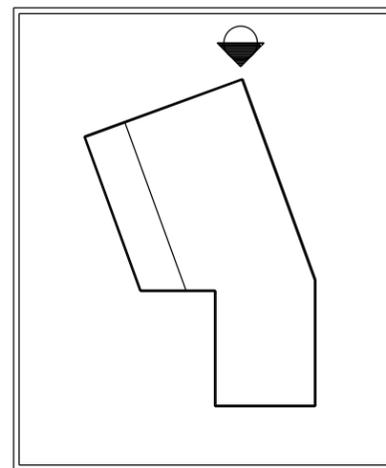

ELEVATION GUIDE

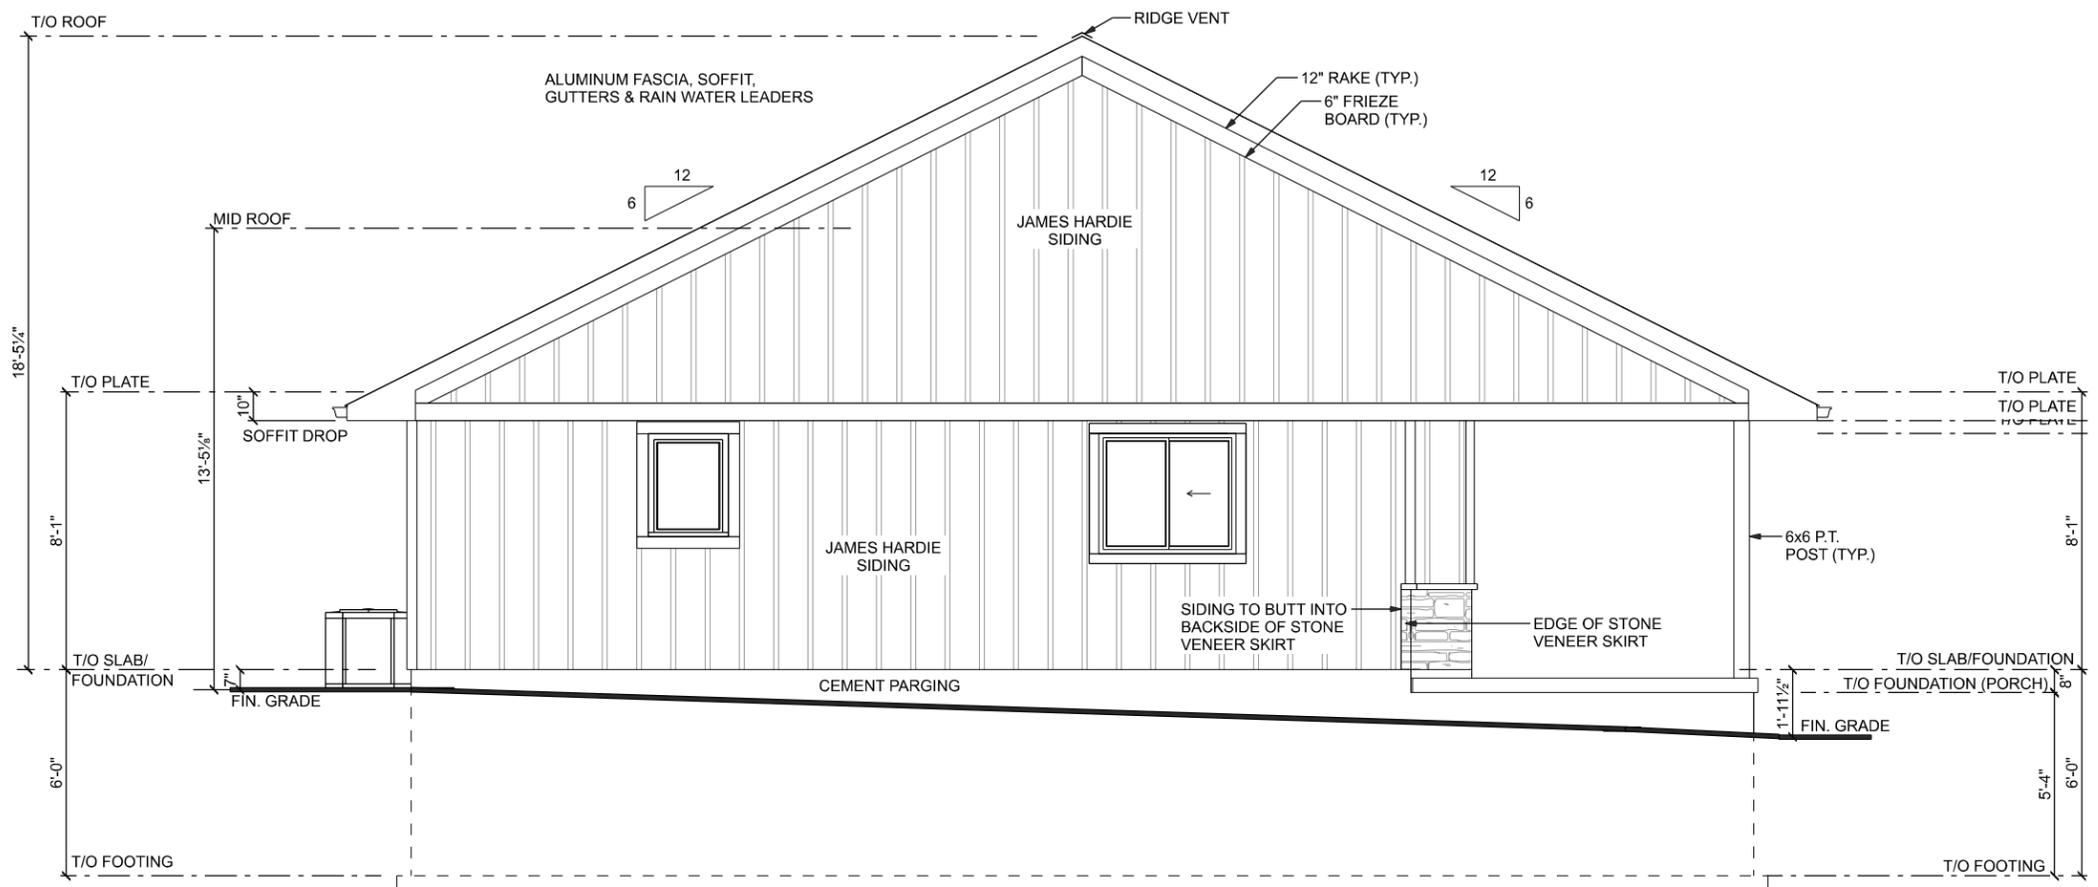


REAR ELEVATION 2


SCALE: 3/16" = 1'-0"

43850 SPARTA LINE, ST. THOMAS

Monday, 26 January 2026

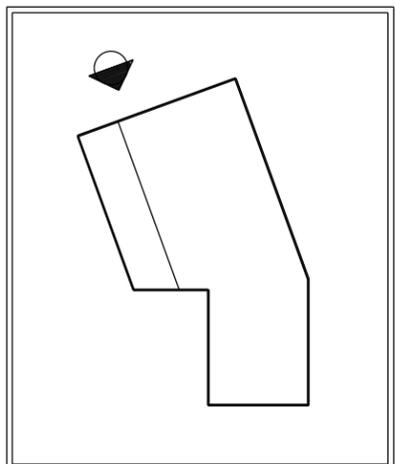

ELEVATION GUIDE

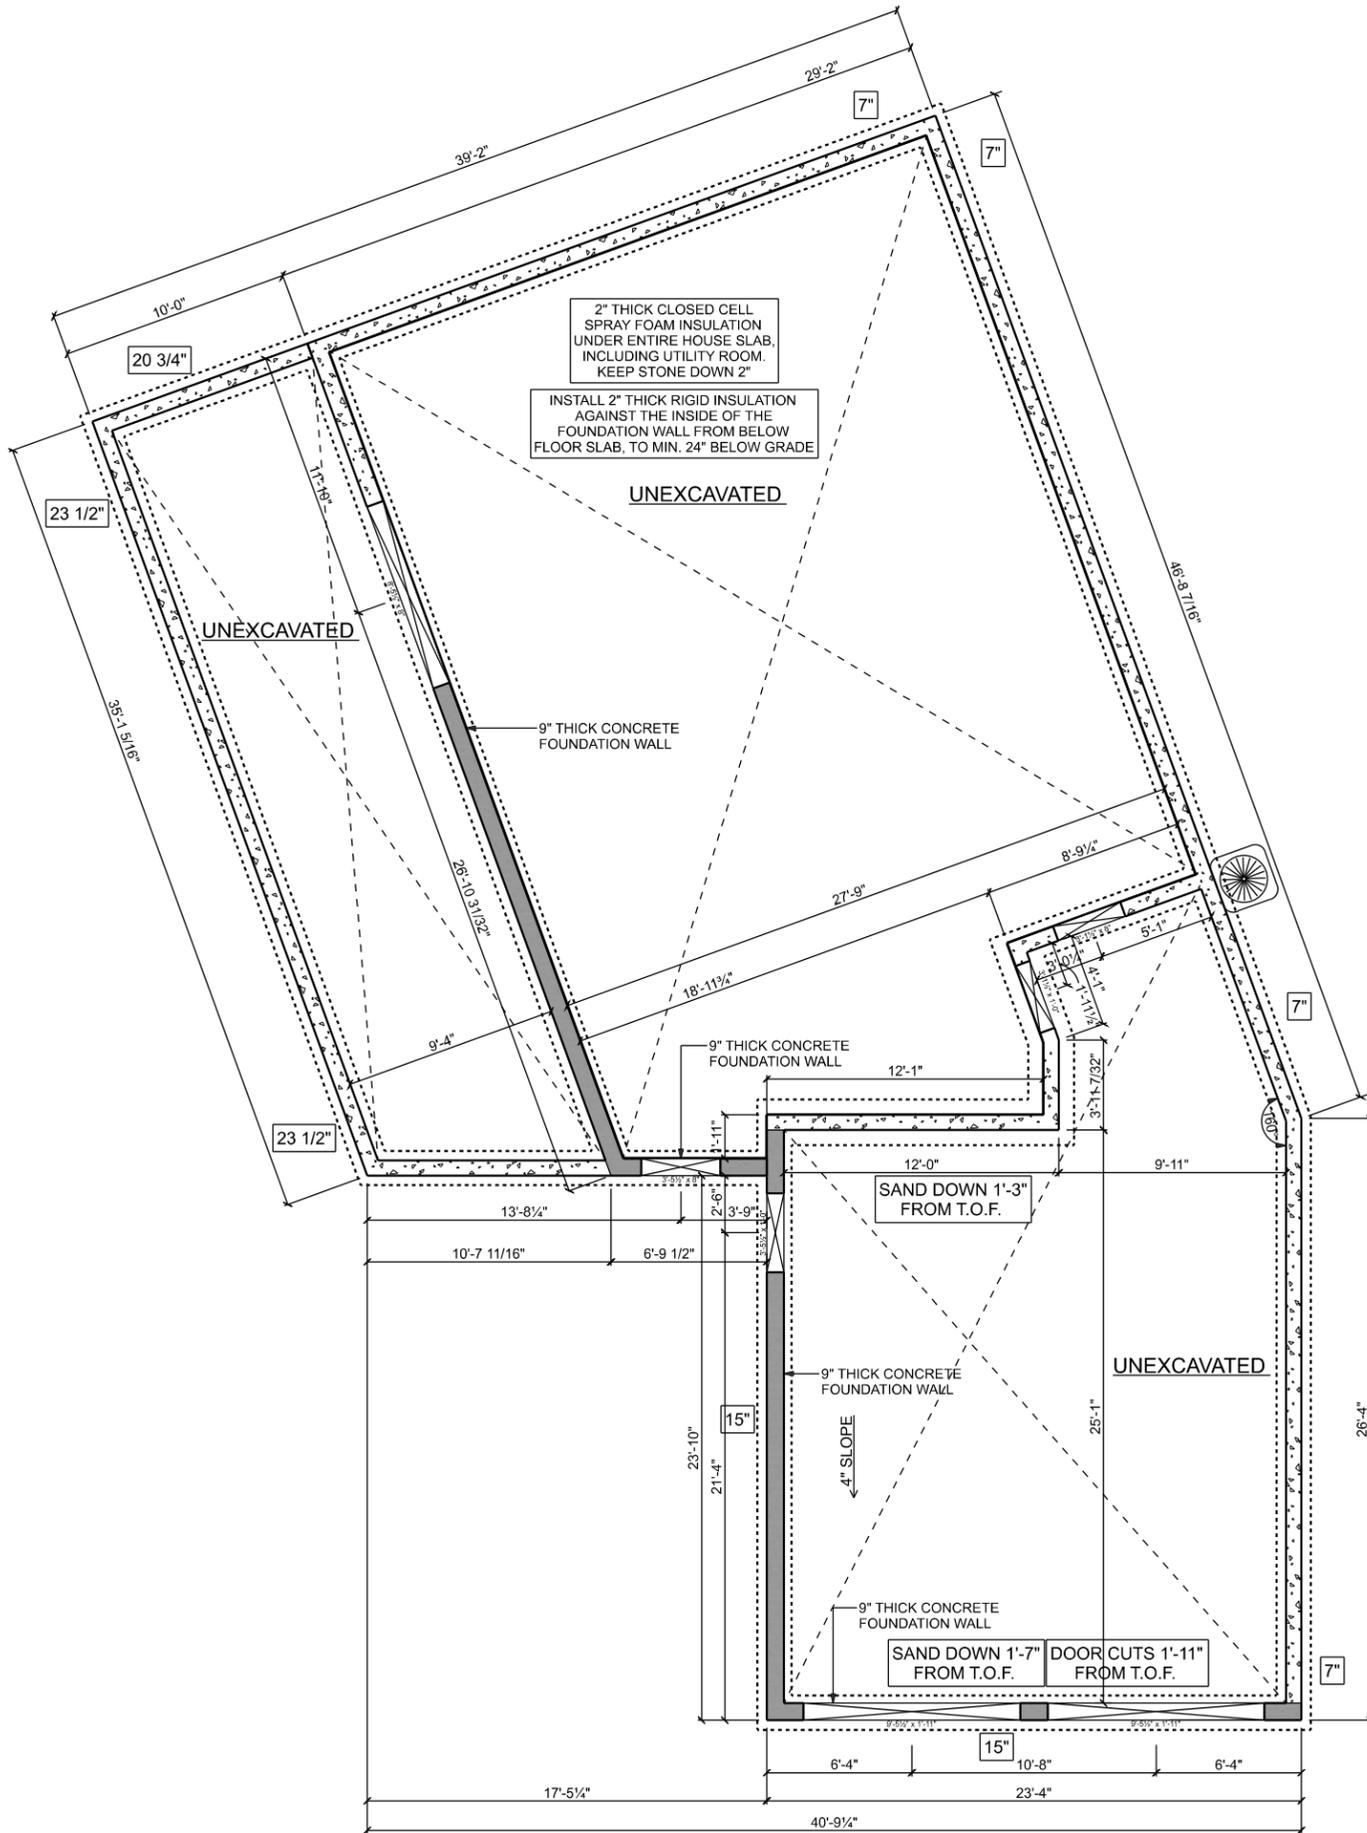

FOUNDATION PLAN


SCALE: 1/8" = 1'-0"

43850 SPARTA LINE, ST. THOMAS

Wednesday, 21 January 2026

SYMBOL LEGEND AND ABBREVIATIONS

SYMBOL/ABBREV.	DESCRIPTION	SYMBOL/ABBREV.	DESCRIPTION
	SMOKE ALARM C/W STROBE	EP	ELECTRICAL PANEL
	SMOKE AND C.O. ALARM C/W STROBE	ERV	ENERGY RECOVERY VENTILATION
	FLOOR DRAIN	SP	SUMP PIT C/W PUMP
	EXHAUST FAN	SPS	SUMP PUMP SLEEVE
	OPENING IN FOOTING	T.O.F.	TOP OF FOUNDATION
BWV	BACK WATER VALVE	TWH	TANKLESS WATER HEATER
EM	ELECTRICAL METER	WM	WATER METER

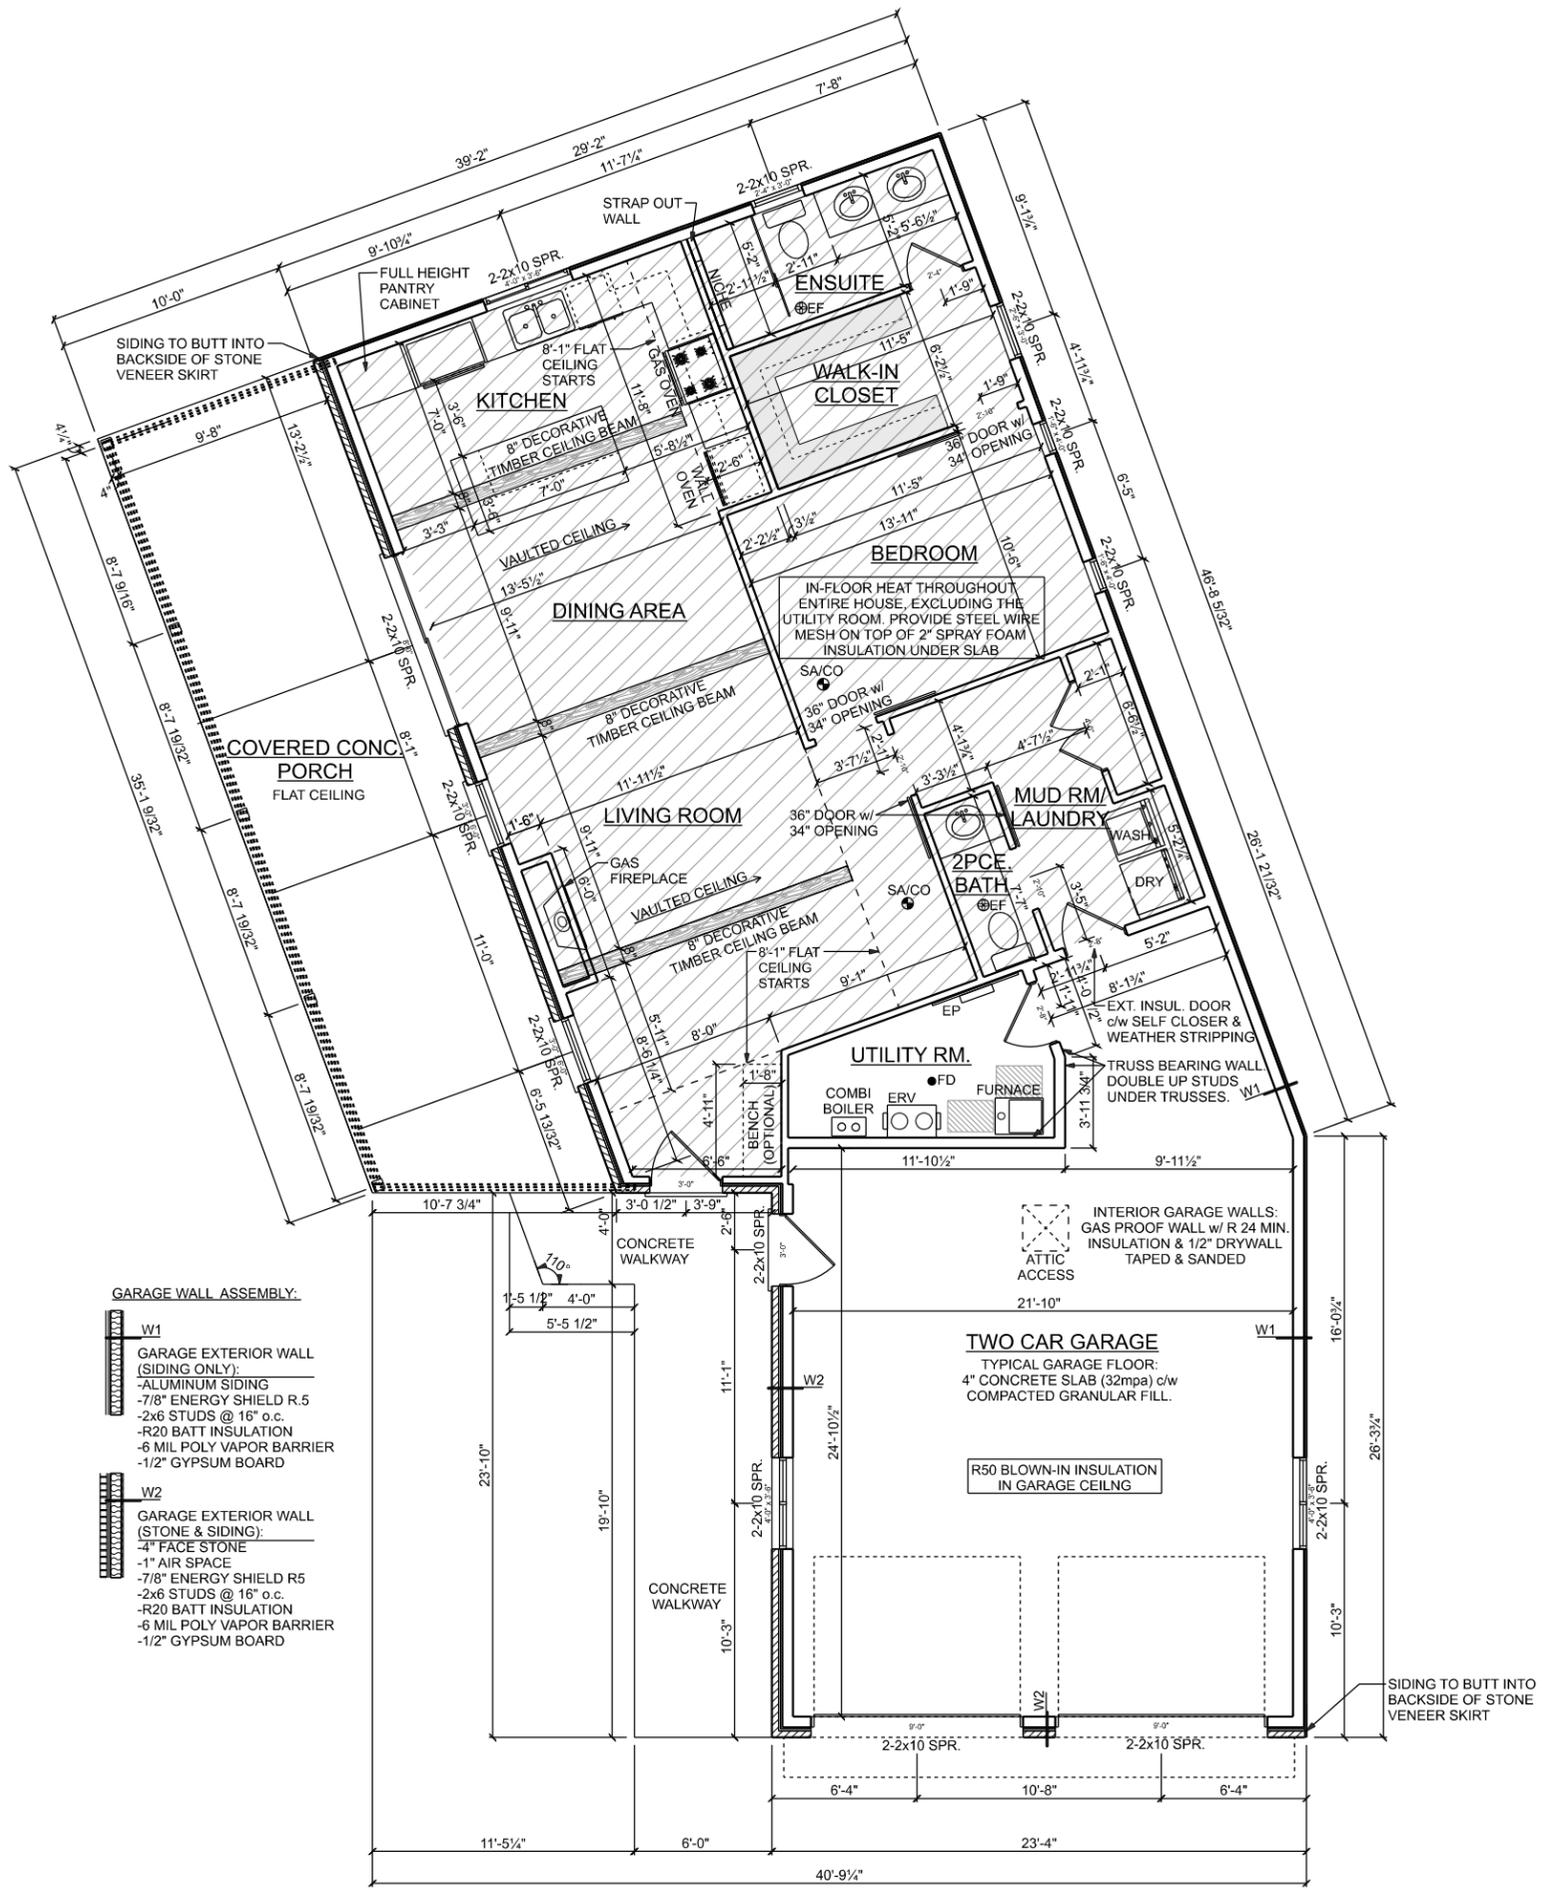

- GARAGE WALL ASSEMBLY:**
- W1**
 GARAGE EXTERIOR WALL (SIDING ONLY):
 -ALUMINUM SIDING
 -7/8" ENERGY SHIELD R.5
 -2x6 STUDS @ 16" o.c.
 -R20 BATT INSULATION
 -6 MIL POLY VAPOR BARRIER
 -1/2" GYPSUM BOARD
 - W2**
 GARAGE EXTERIOR WALL (STONE & SIDING):
 -4" FACE STONE
 -1" AIR SPACE
 -7/8" ENERGY SHIELD R5
 -2x6 STUDS @ 16" o.c.
 -R20 BATT INSULATION
 -6 MIL POLY VAPOR BARRIER
 -1/2" GYPSUM BOARD

MAIN FLOOR PLAN
 SCALE: 1/8" = 1'-0"

43850 SPARTA LINE, ST. THOMAS
 Wednesday, 21 January 2026

SYMBOL LEGEND AND ABBREVIATIONS			
SYMBOL/ABBREV.	DESCRIPTION	SYMBOL/ABBREV.	DESCRIPTION
☉	SMOKE ALARM C/W STROBE	EP	ELECTRICAL PANEL
☉ SA/CO	SMOKE AND C.O. ALARM C/W STROBE	ERV	ENERGY RECOVERY VENTILATION
●	FLOOR DRAIN	SP	SUMP PIT C/W PUMP
⊕ EF	EXHAUST FAN	SPS	SUMP PUMP SLEEVE
⊠	OPENING IN FOOTING	T.O.F.	TOP OF FOUNDATION
BWV	BACK WATER VALVE	TWH	TANKLESS WATER HEATER
EM	ELECTRICAL METER	WM	WATER METER