

EDITH BLVD.

40.00'(12.192M)

88.75'(27.051M)

84.00'(25.603)

8.00'
(2.438M)

20.00'
(6.096M)


LOT LINE 87°07'20"N 97.89'(29.831M)

6.00'
(1.829M)

70.25'(21.412M)

13.97'(4.258M)
7.67'
(2.337M)

10.00'
(3.048M)

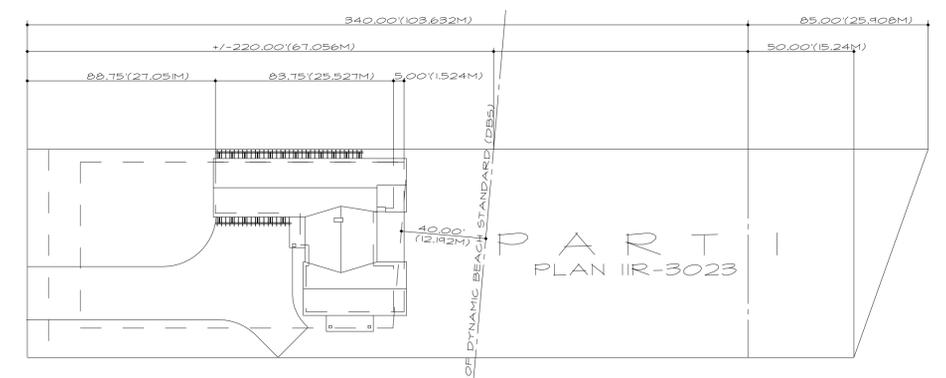

KEY PLAN
SCALE: 1"=40'-0"

EXISTING COTTAGE TO BE REMOVED

POOL HOUSE
20.00'X12.00'

STAIRS



POOL
14.00'
X
27.00'
(4.267M)
X
(8.230)

5' HIGH FENCE

ARMOUR
STONE
RETAINING
WALL

STAIRS

LINE OF DYNAMIC BEACH STANDARD (DBS)

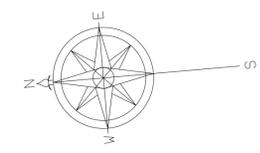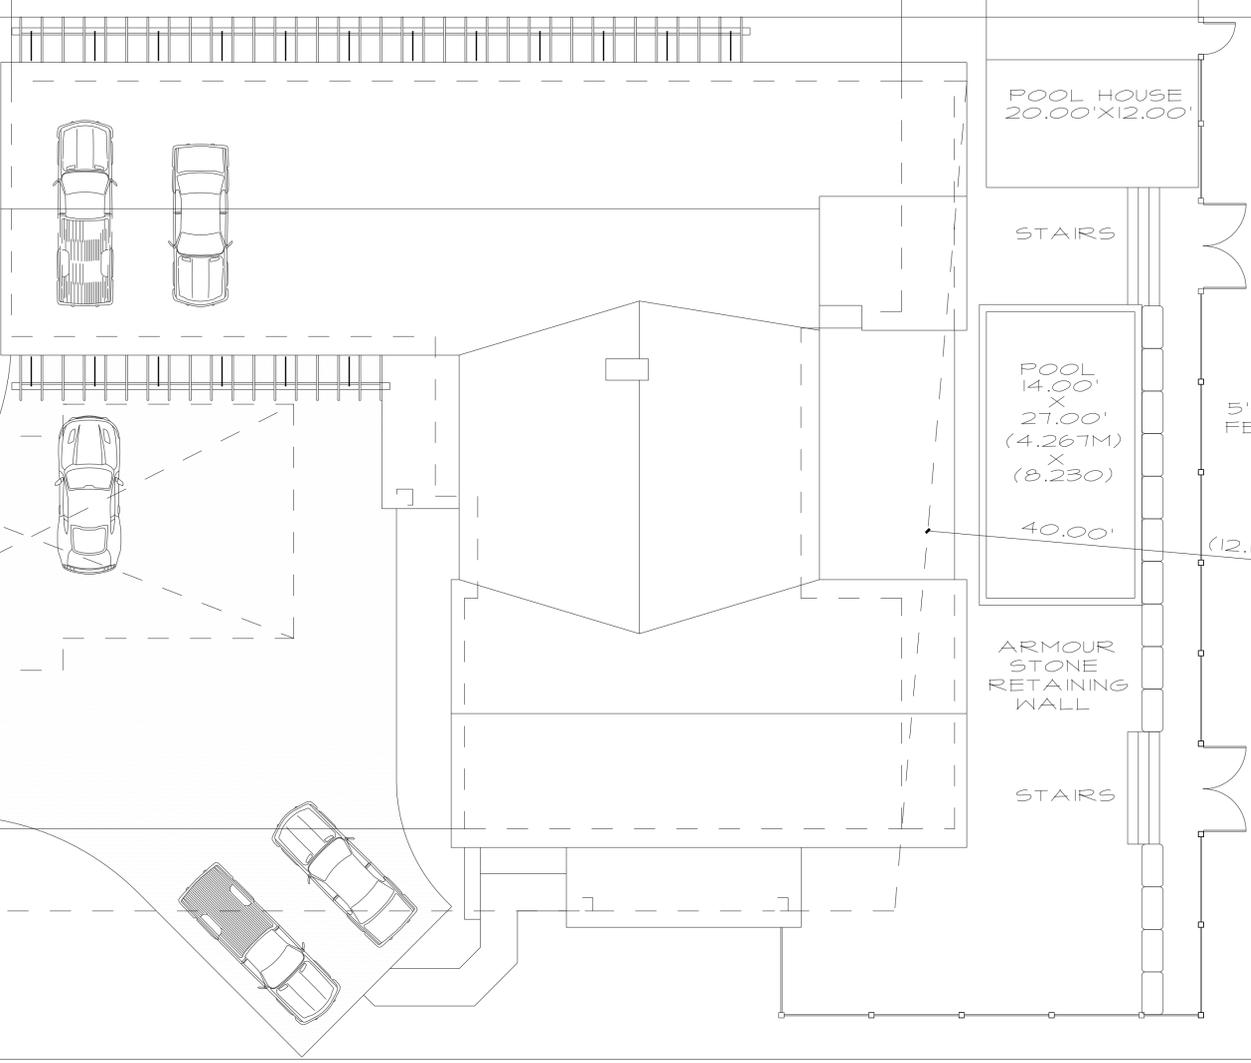

SITE PLAN
SCALE: 1/8"=1'-0"

LOT AREA: 39,204 SF (3642.17 SM)
BLDG. AREA: 4,105 SF (373.006 SM)
LOT COVERAGE: 9.8%

Proj	NEW LAKEHOUSE FOR SHANE CURTIS AND JASON MILCOX 460 EDITH CAVELL BLVD. PT. STANLEY, ONTARIO		
Title	SITE PLAN		
Date	Scale	Drawn	Checked
25/12	A.N.	MAC	
Filed			