



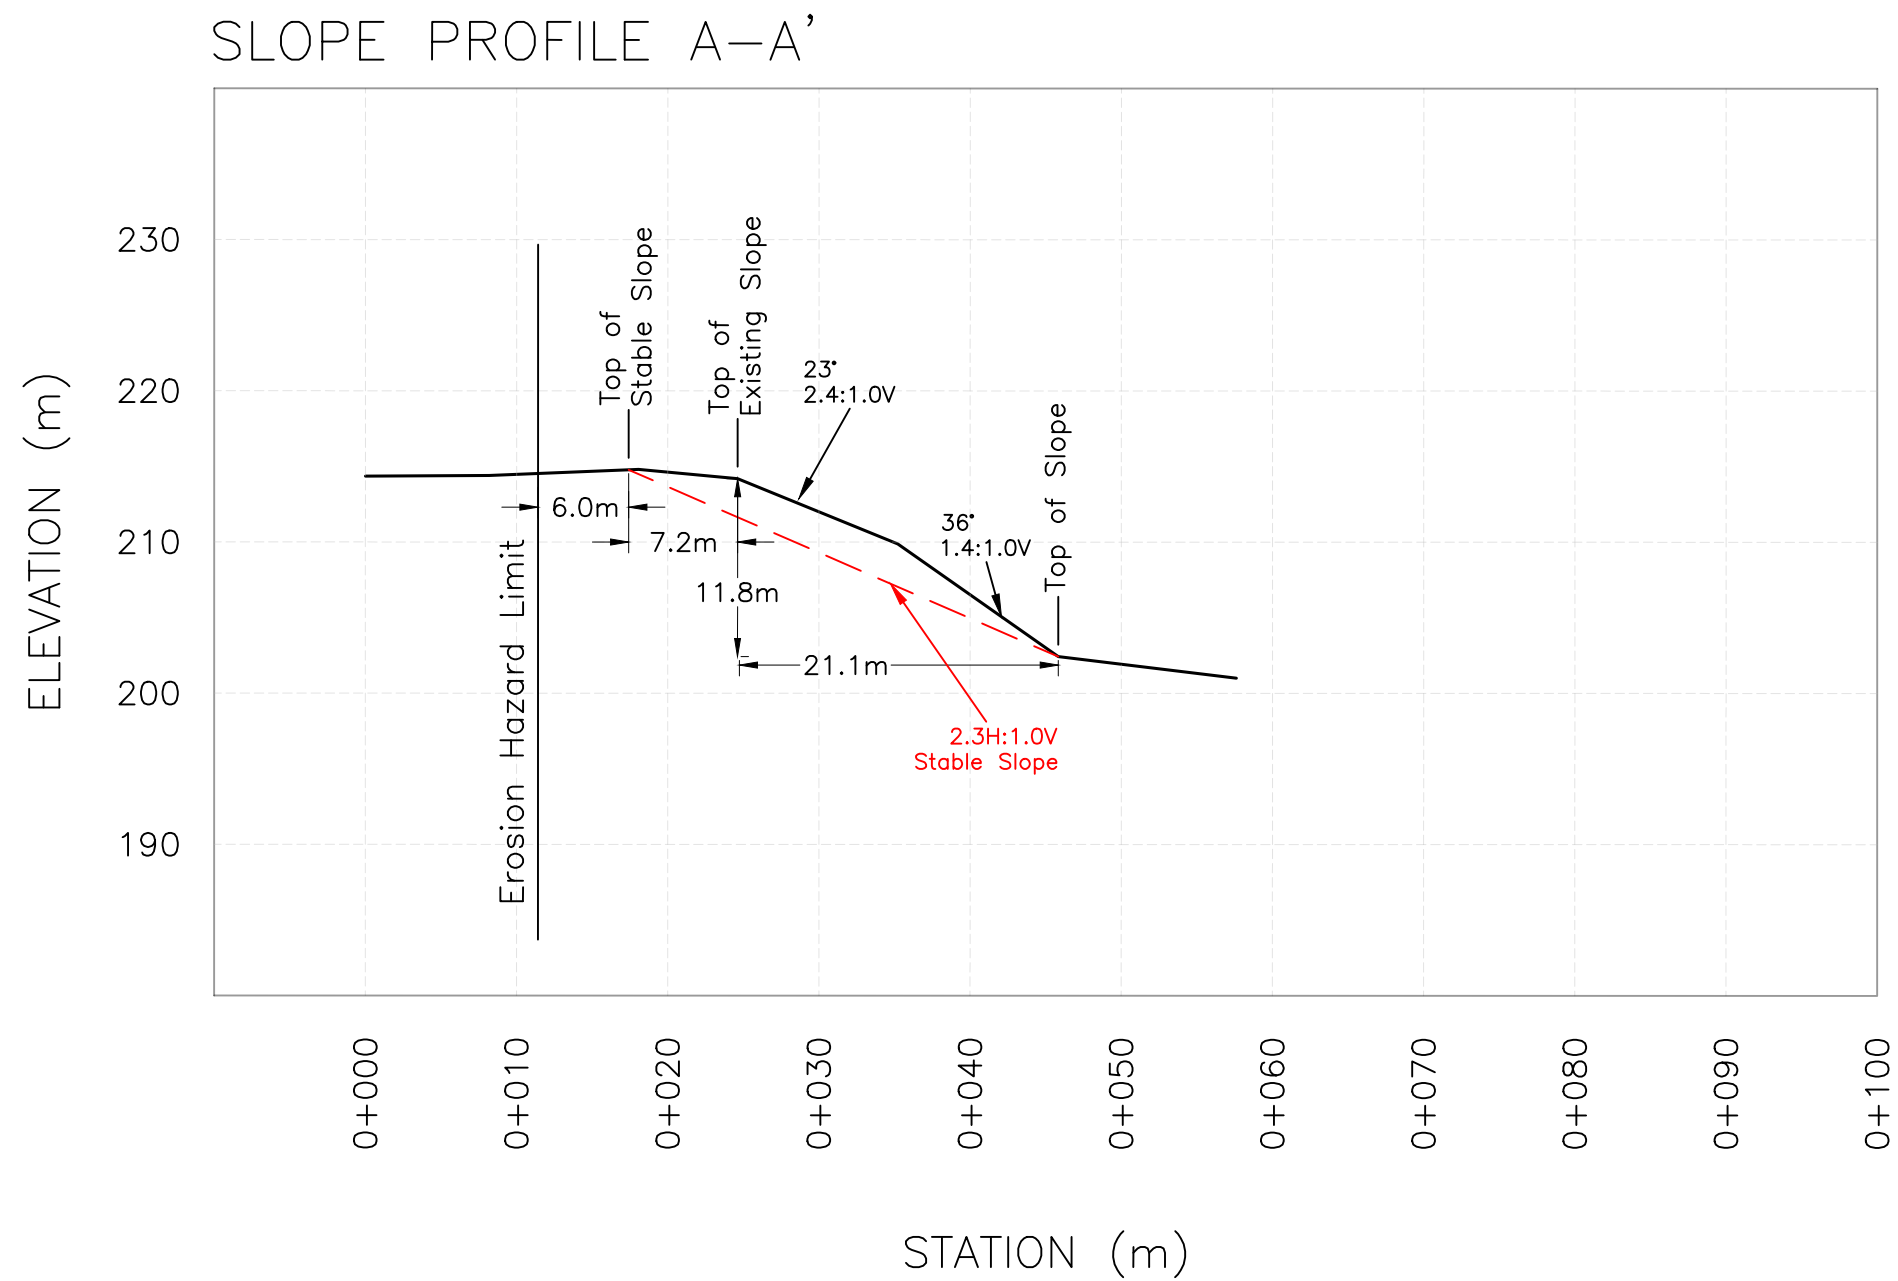

R.A. Walker

LICENSED PROFESSIONAL ENGINEER
MAR 31, 2021
R.A. WALKER
PROVINCE OF ONTARIO

LEGEND	CONSULTANT OR DIVISION LDS	SOURCES Topographic Survey conducted by AGM, dated Jan 20, 2021	SCALE 1:500	GEOTECHNICAL INVESTIGATION SLOPE PROFILE A-A'	PROJECT No. GE-00237
				MR. JULIAN NOVICK EAST STREET PORT STANLEY, ONTARIO	DWG No. 4
					FIG. Date MAR 2021

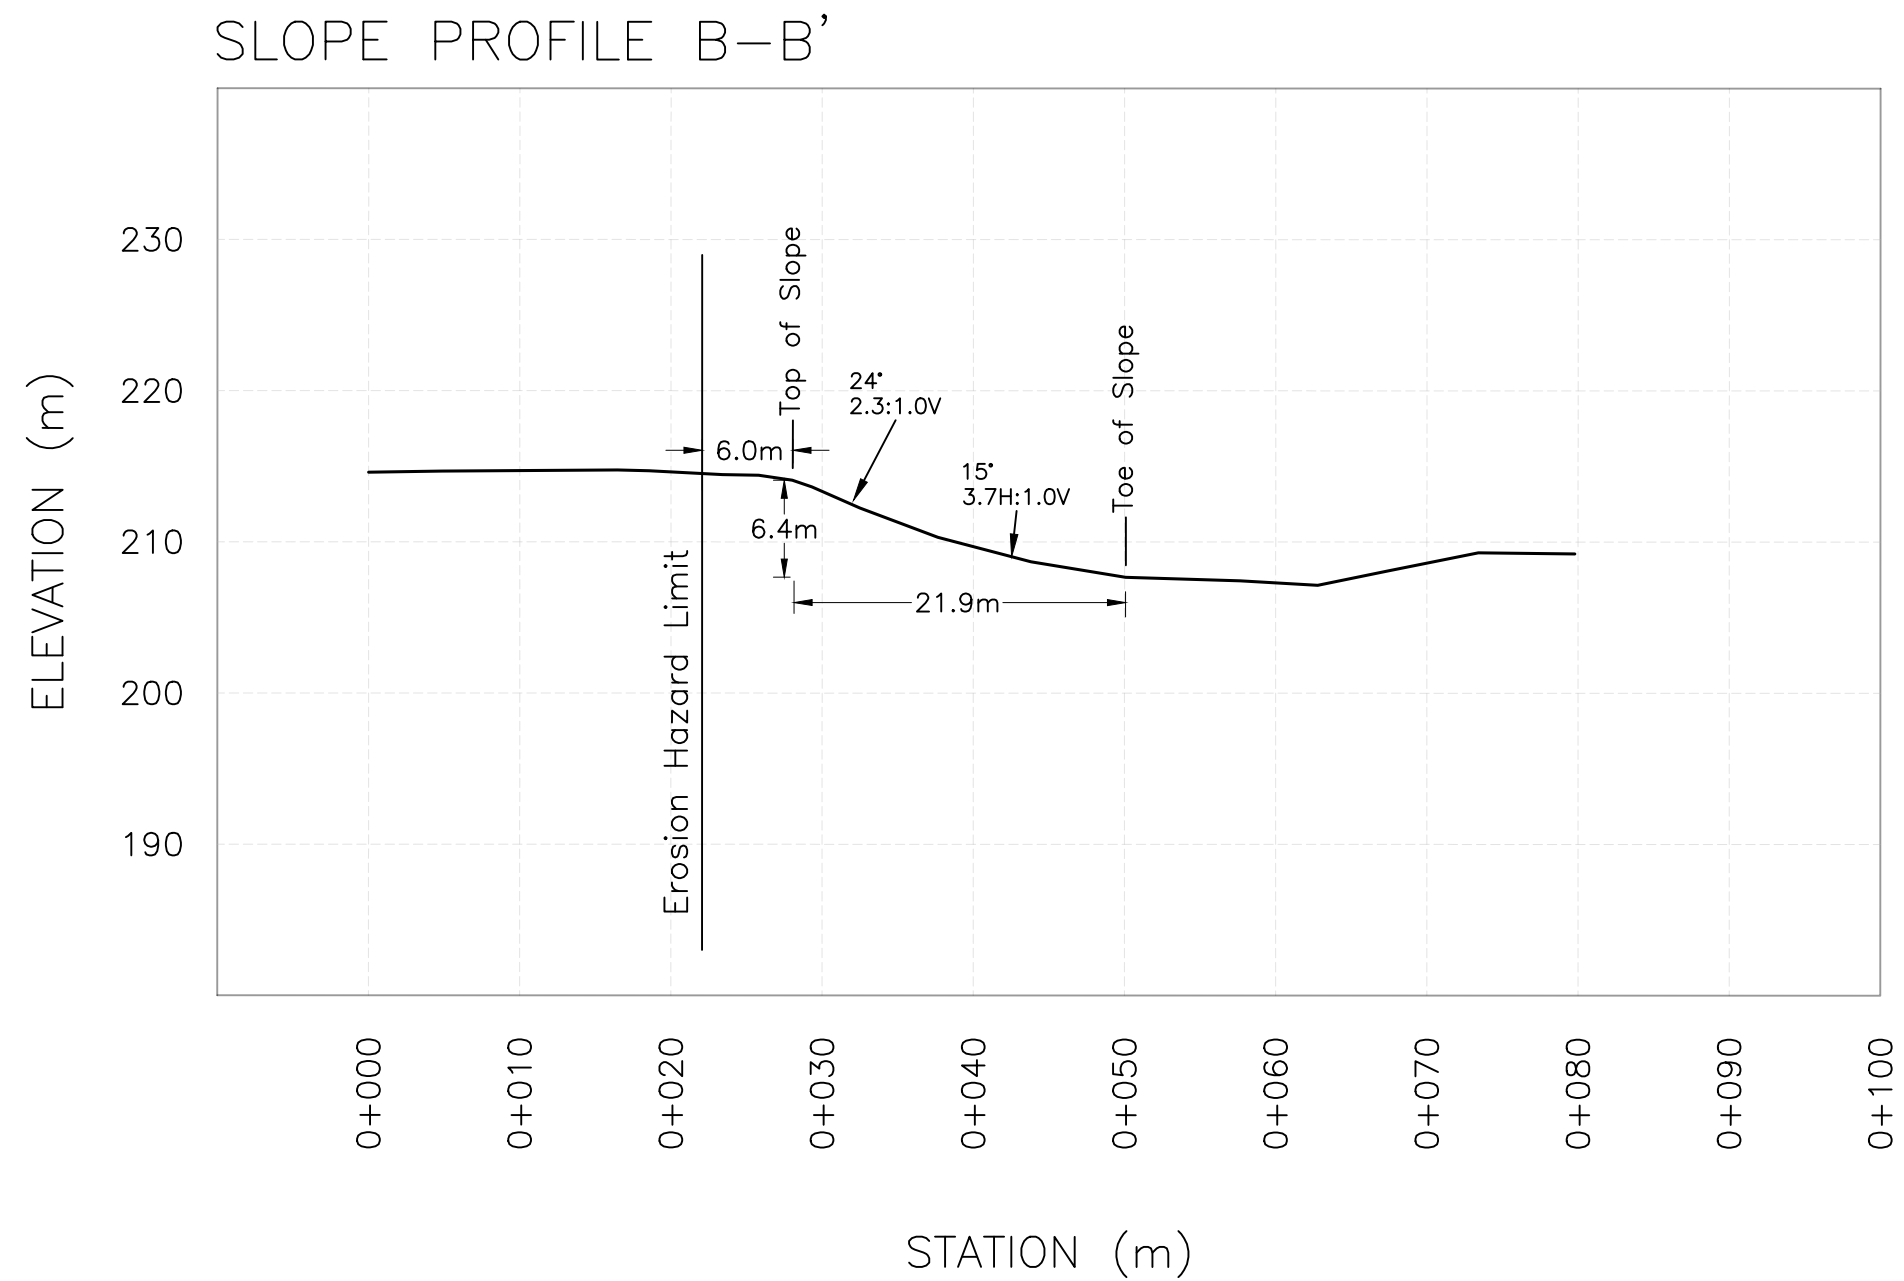

R.A. Walker

LICENSED PROFESSIONAL ENGINEER
MAR 31, 2021
R.A. WALKER
PROVINCE OF ONTARIO

LEGEND	CONSULTANT OR DIVISION LDS	SOURCES Topographic Survey conducted by AGM, dated Jan 20, 2021	SCALE 1:500	TITLE GEOTECHNICAL INVESTIGATION SLOPE PROFILE B-B'	PROJECT No. GE-00237
				MR. JULIAN NOVICK EAST STREET PORT STANLEY, ONTARIO	DWG No. 5
					FIG. Date MAR 2021