


Neighbour's
Sewage
System

Water &
Sewage Service Plan

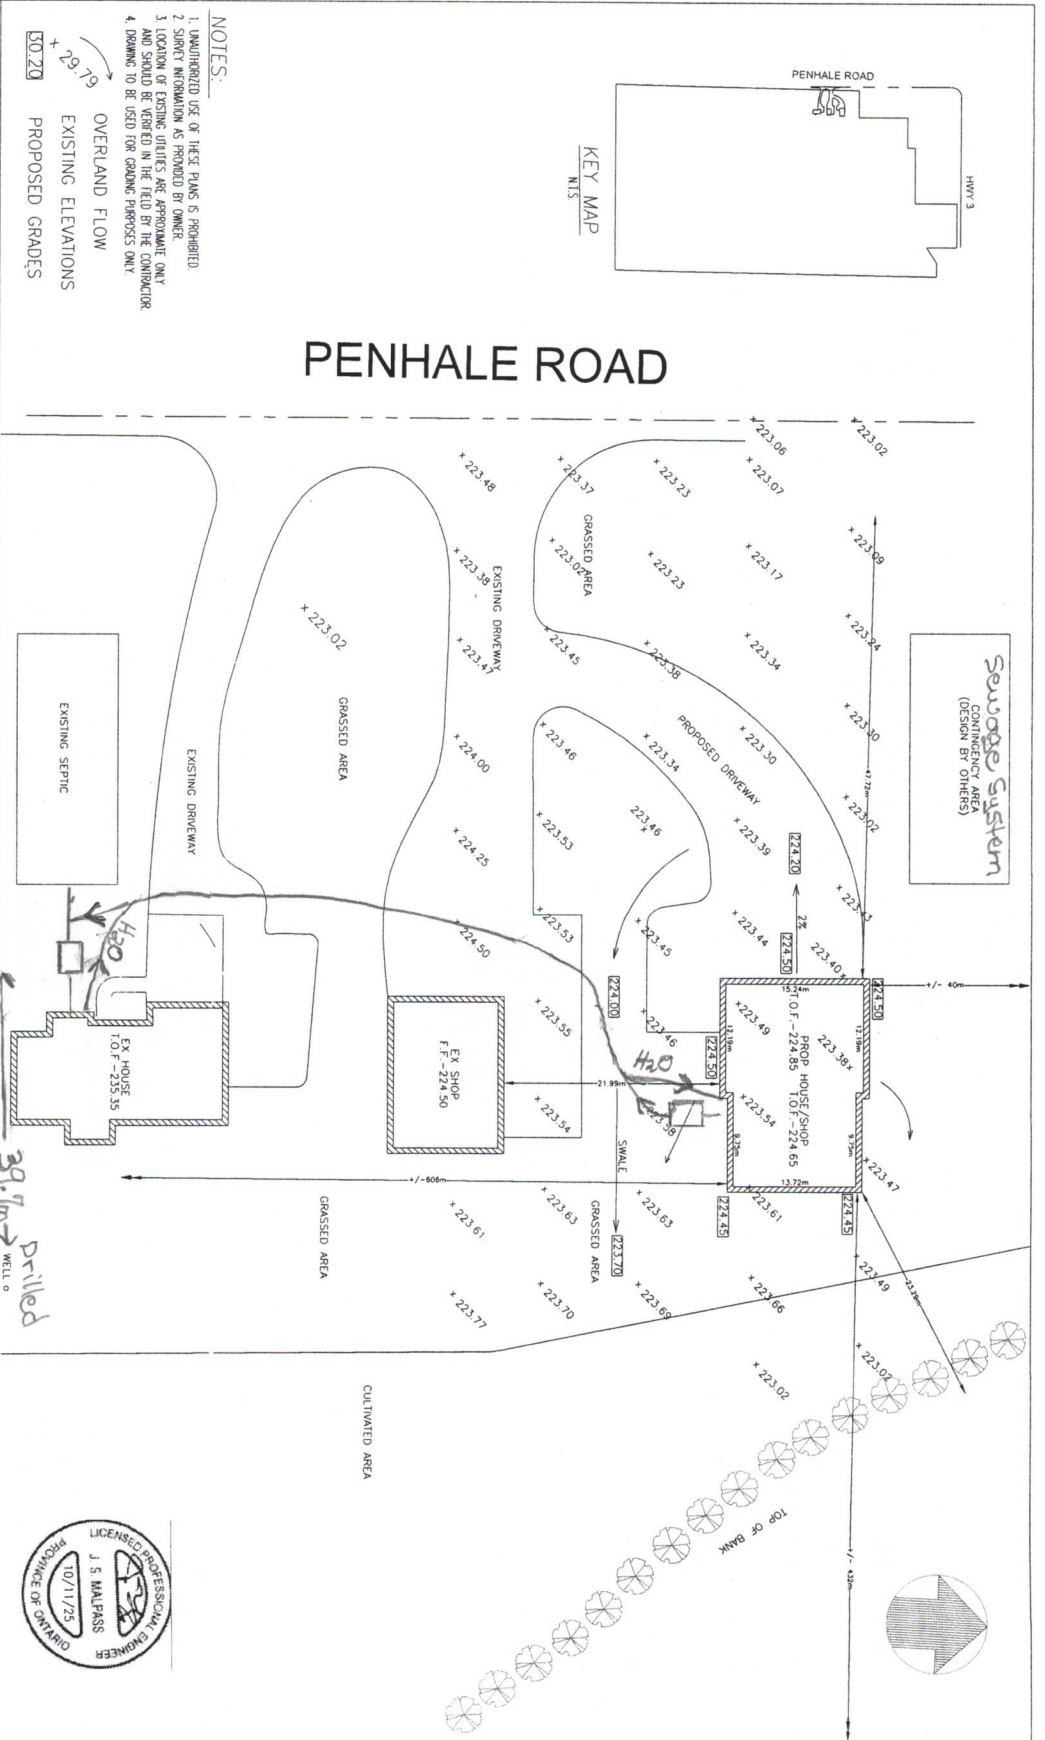

SCALE: 1:500 HORIZONTAL				BENIE GIESBRECHT			
				J.S. MALPASS AND ASSOCIATES			
				ENGINEERS AND PLANNERS			
				ST THOMAS, ONTARIO			
				PROPOSED SHOP/DWELLING			
				9822 PENHALE ROAD			
				CENTRAL ELGIN, ONTARIO			
				DRAWING NO.			
				1			