

SOUTHDALE LINE

42399 SOUTHDALE LINE
MUNICIPALITY OF CENTRAL ELGIN
EAGLE RIDGE SUBDIVISION
PROPOSED SKETCH OF SEVERANCE


PLAN PREPARED BY:
CJDL
Consulting Engineers

JOB NUMBER: 19012

Cyril J. Demeyers Limited
P.O. Box 460, 261 Broadway
Tillsonburg, Ontario, N4G 4H8
Tel: 519-688-1000
866-302-9886
Fax: 519-842-3235
cjd@cjdle.com
DATE: 18 OCT 2023



SCALE 1:300

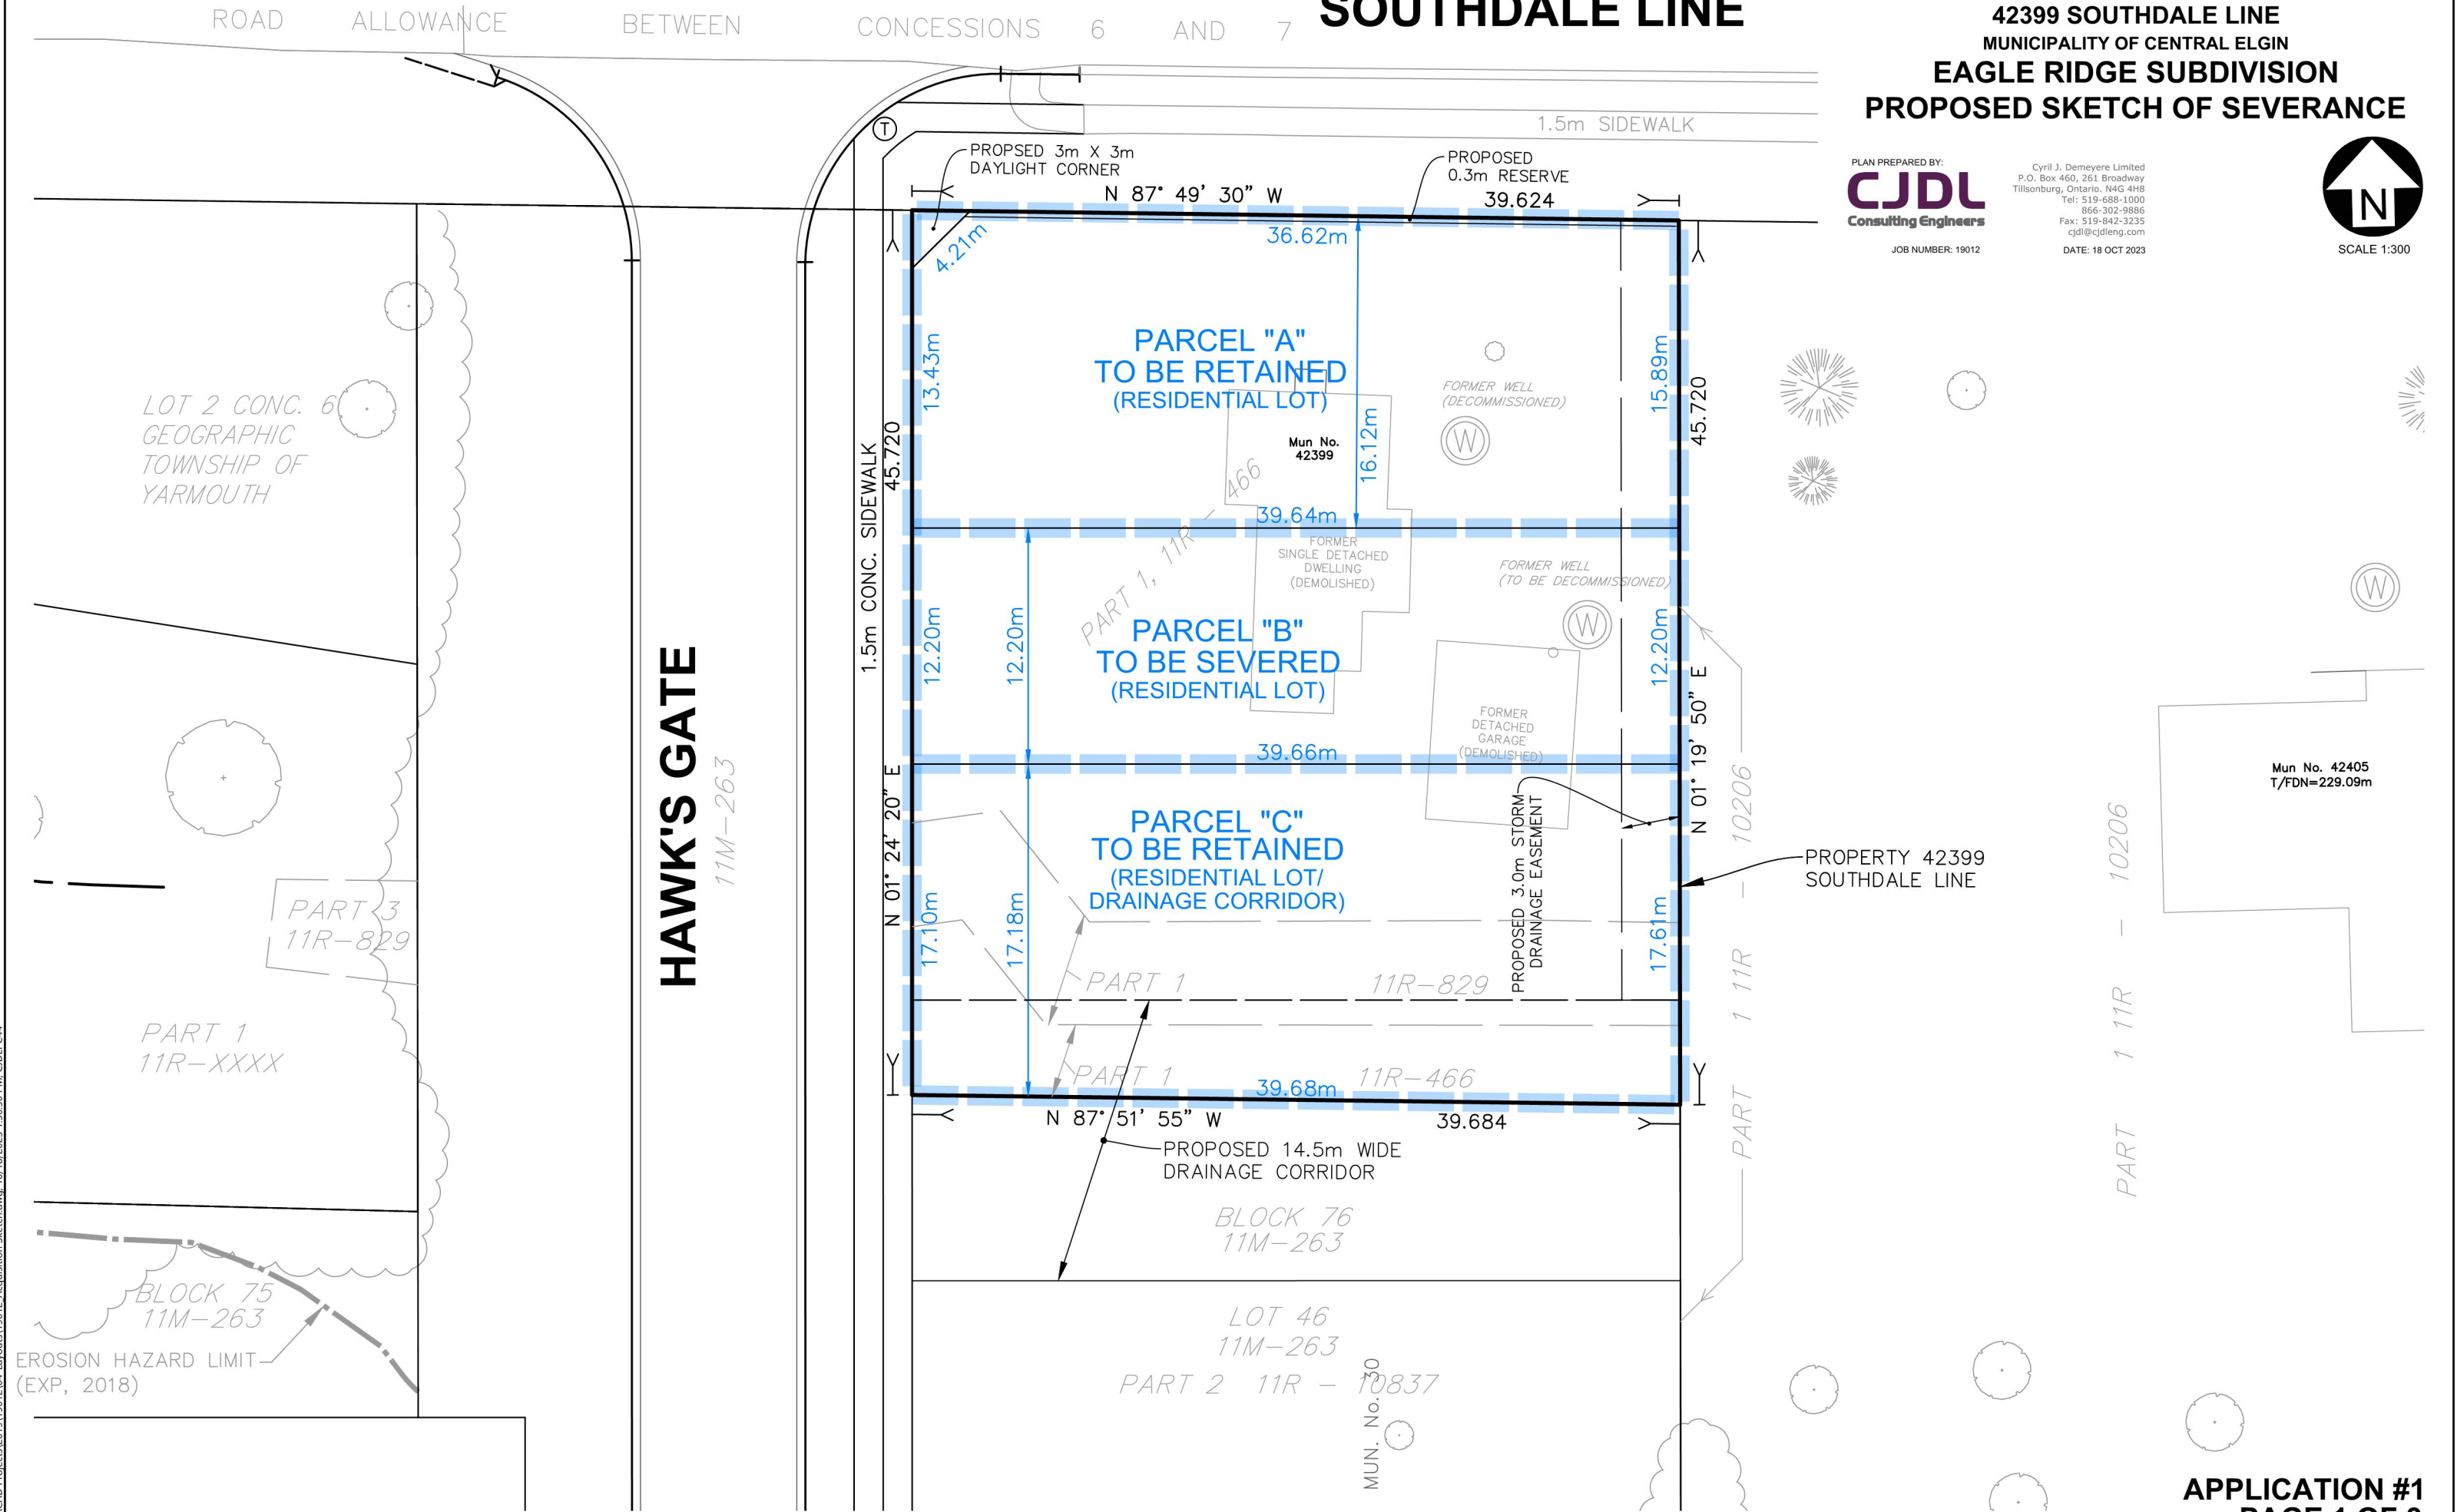

I:\ACAD Projects\2019\19012\04-Layouts\19012_Acquisition_Sketch.dwg, 10/18/2023 1:56:50 PM, CJD/LPC/44

SOUTHDALE LINE

42399 SOUTHDALE LINE
MUNICIPALITY OF CENTRAL ELGIN
EAGLE RIDGE SUBDIVISION
PROPOSED SKETCH OF SEVERANCE

PLAN PREPARED BY:
CJDL
Consulting Engineers


JOB NUMBER: 19012

Cyril J. Demeyers Limited
P.O. Box 460, 261 Broadway
Tillsonburg, Ontario, N4G 4H8
Tel: 519-688-1000
866-302-9886
Fax: 519-842-3235
cjd@cjdle.com

DATE: 18 OCT 2023



SCALE 1:300

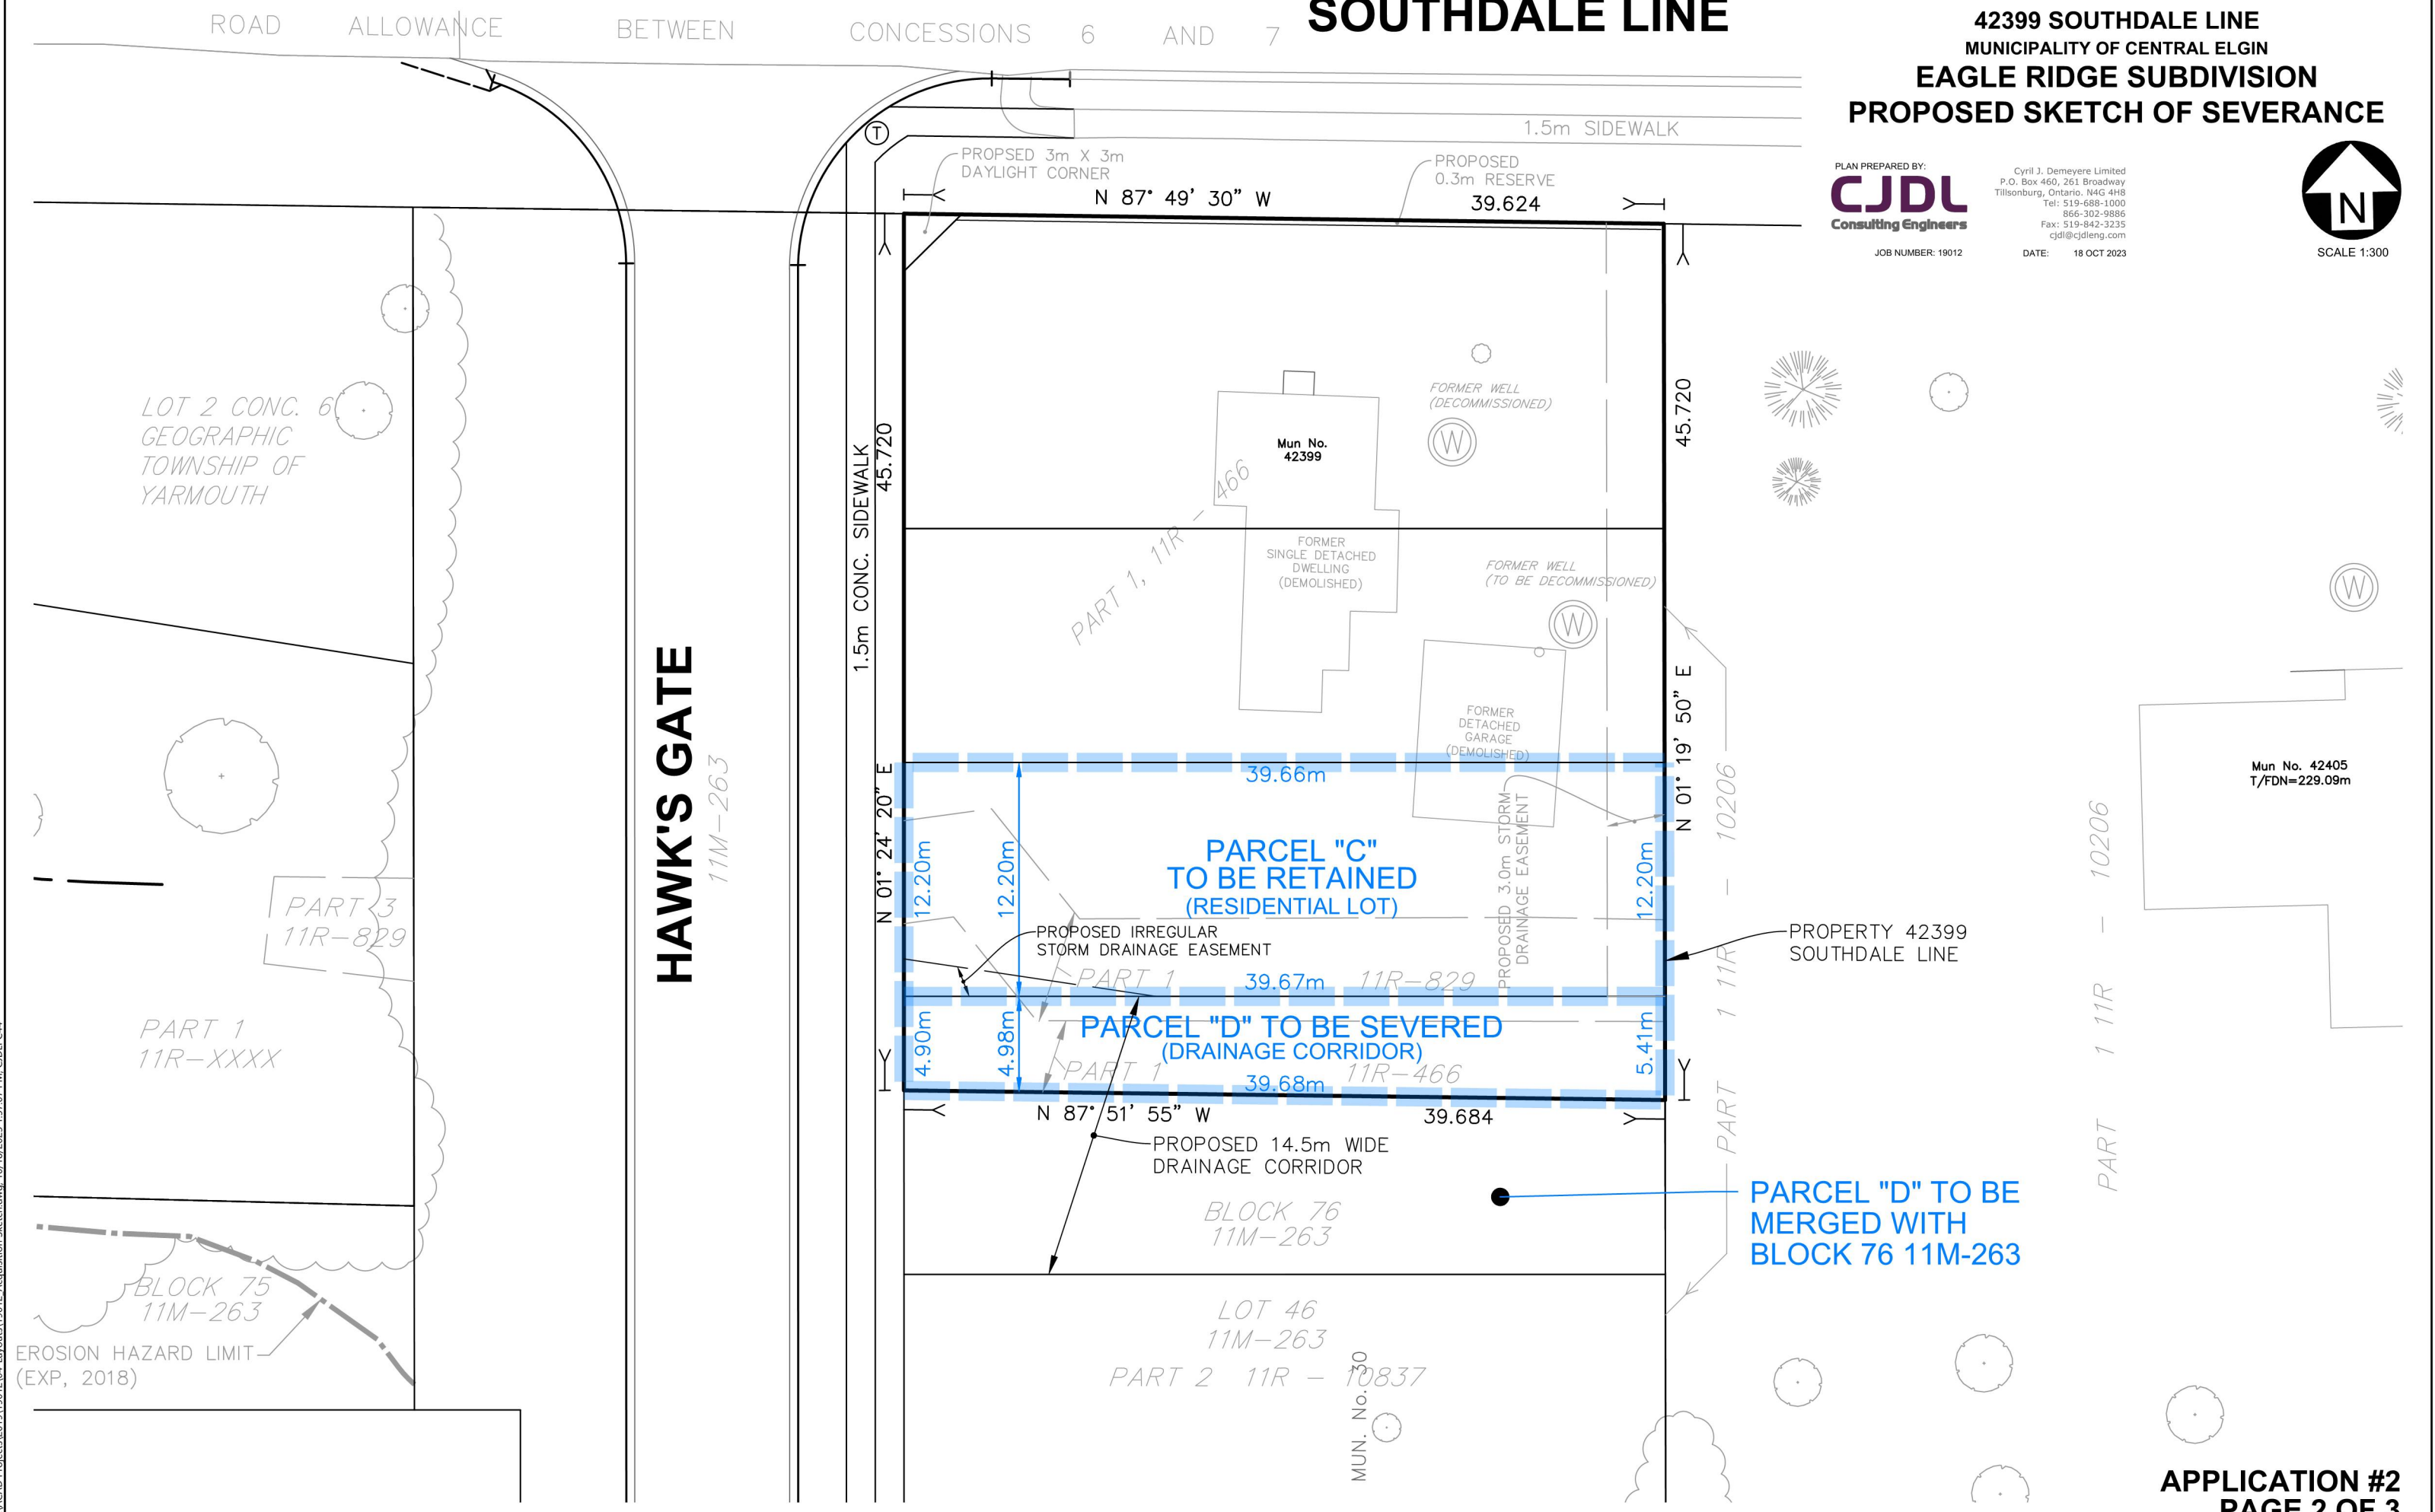

Mun No. 42405
T/FDN=229.09m

I:\ACAD Projects\2019\19012\04-Layouts\19012_Acquisition Sketch.dwg, 10/18/2023 1:57:22 PM, CJD LPC44