

SKETCH
PREPARED ILLUSTRATING PROPOSED SEVERANCE
FOR: BRENT & LINDSAY DUNCAN

NOT TO SCALE

REGISTERED PLAN 237
LOT 1

PORT STANLEY TERMINAL RAIL INC.
(FORMERLY LONDON AND
PORT STANLEY RAILWAY)
CENTRELINE OF RAILWAY TRACKS

PARCEL A
(TO BE RETAINED)
AREA = 0.135 HECTARES
(0.68 ACRES)


PARCEL B
(TO BE SEVERED)
AREA = 0.127 HECTARES
(0.32 ACRES)

PARCEL C
(TO BE SEVERED)
AREA = 0.142 HECTARES
(0.32 ACRES)

ROAD ALLOWANCE BETWEEN CONCESSIONS 5 AND 6
COUNTY ROAD 45
KNOWN AS JOHN WISE LINE

PART 3,
(VARIOUS WIDTHS AS WIDENED)

EXPROPRIATION PLAN D-1035

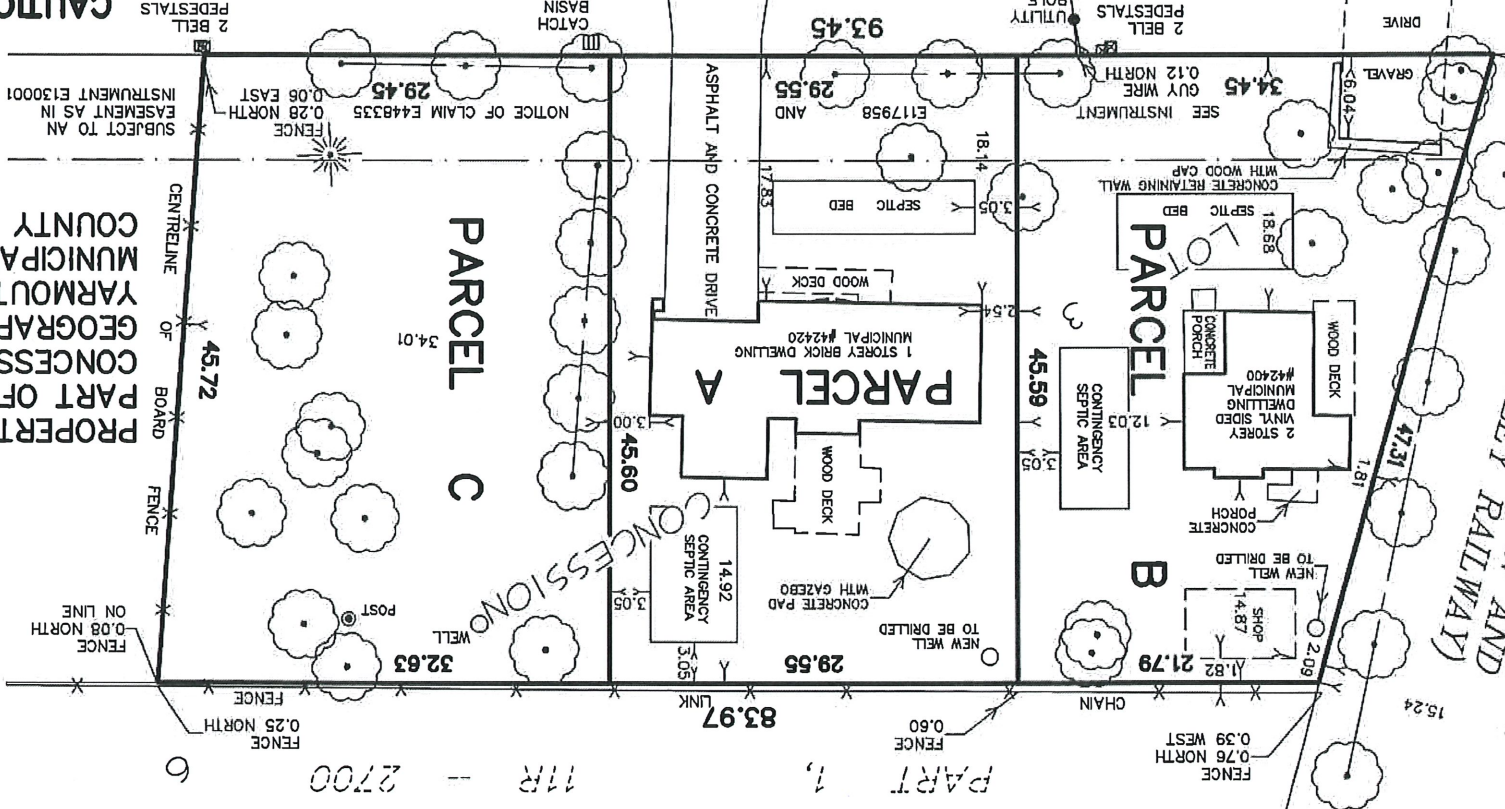

PROPERTY DESCRIPTION:
PART OF LOT 3
CONCESSION 6
GEOGRAPHIC TOWNSHIP OF
YARMOUTH
MUNICIPALITY OF CENTRAL ELGIN
COUNTY OF ELGIN

CAUTION

THIS IS NOT A PLAN OF SURVEY AND SHALL
NOT BE USED EXCEPT FOR THE PURPOSE
INDICATED IN THE TITLE BLOCK
© COPYRIGHT 2025 KIM HUSTED SURVEYING LTD.
THE REPRODUCTION, ALTERATION, OR USE OF THIS REPORT IN WHOLE OR IN
PART WITHOUT THE WRITTEN PERMISSION OF KIM HUSTED SURVEYING
LTD. IS STRICTLY PROHIBITED

KIM HUSTED
SURVEYING LTD.
A wholly owned subsidiary of J.D. Barnes Limited
GIS
MAPPING
SURVEYING



30 Harvey St., Tillsonburg, ON N4G 3J8
T: (519) 842-3638 F: (519) 842-3639 www.jdbarnes.com

WP. DRAWN
KH. CHECKED
DATED: 08/21/25
Ref. No. 25-53-946-00