


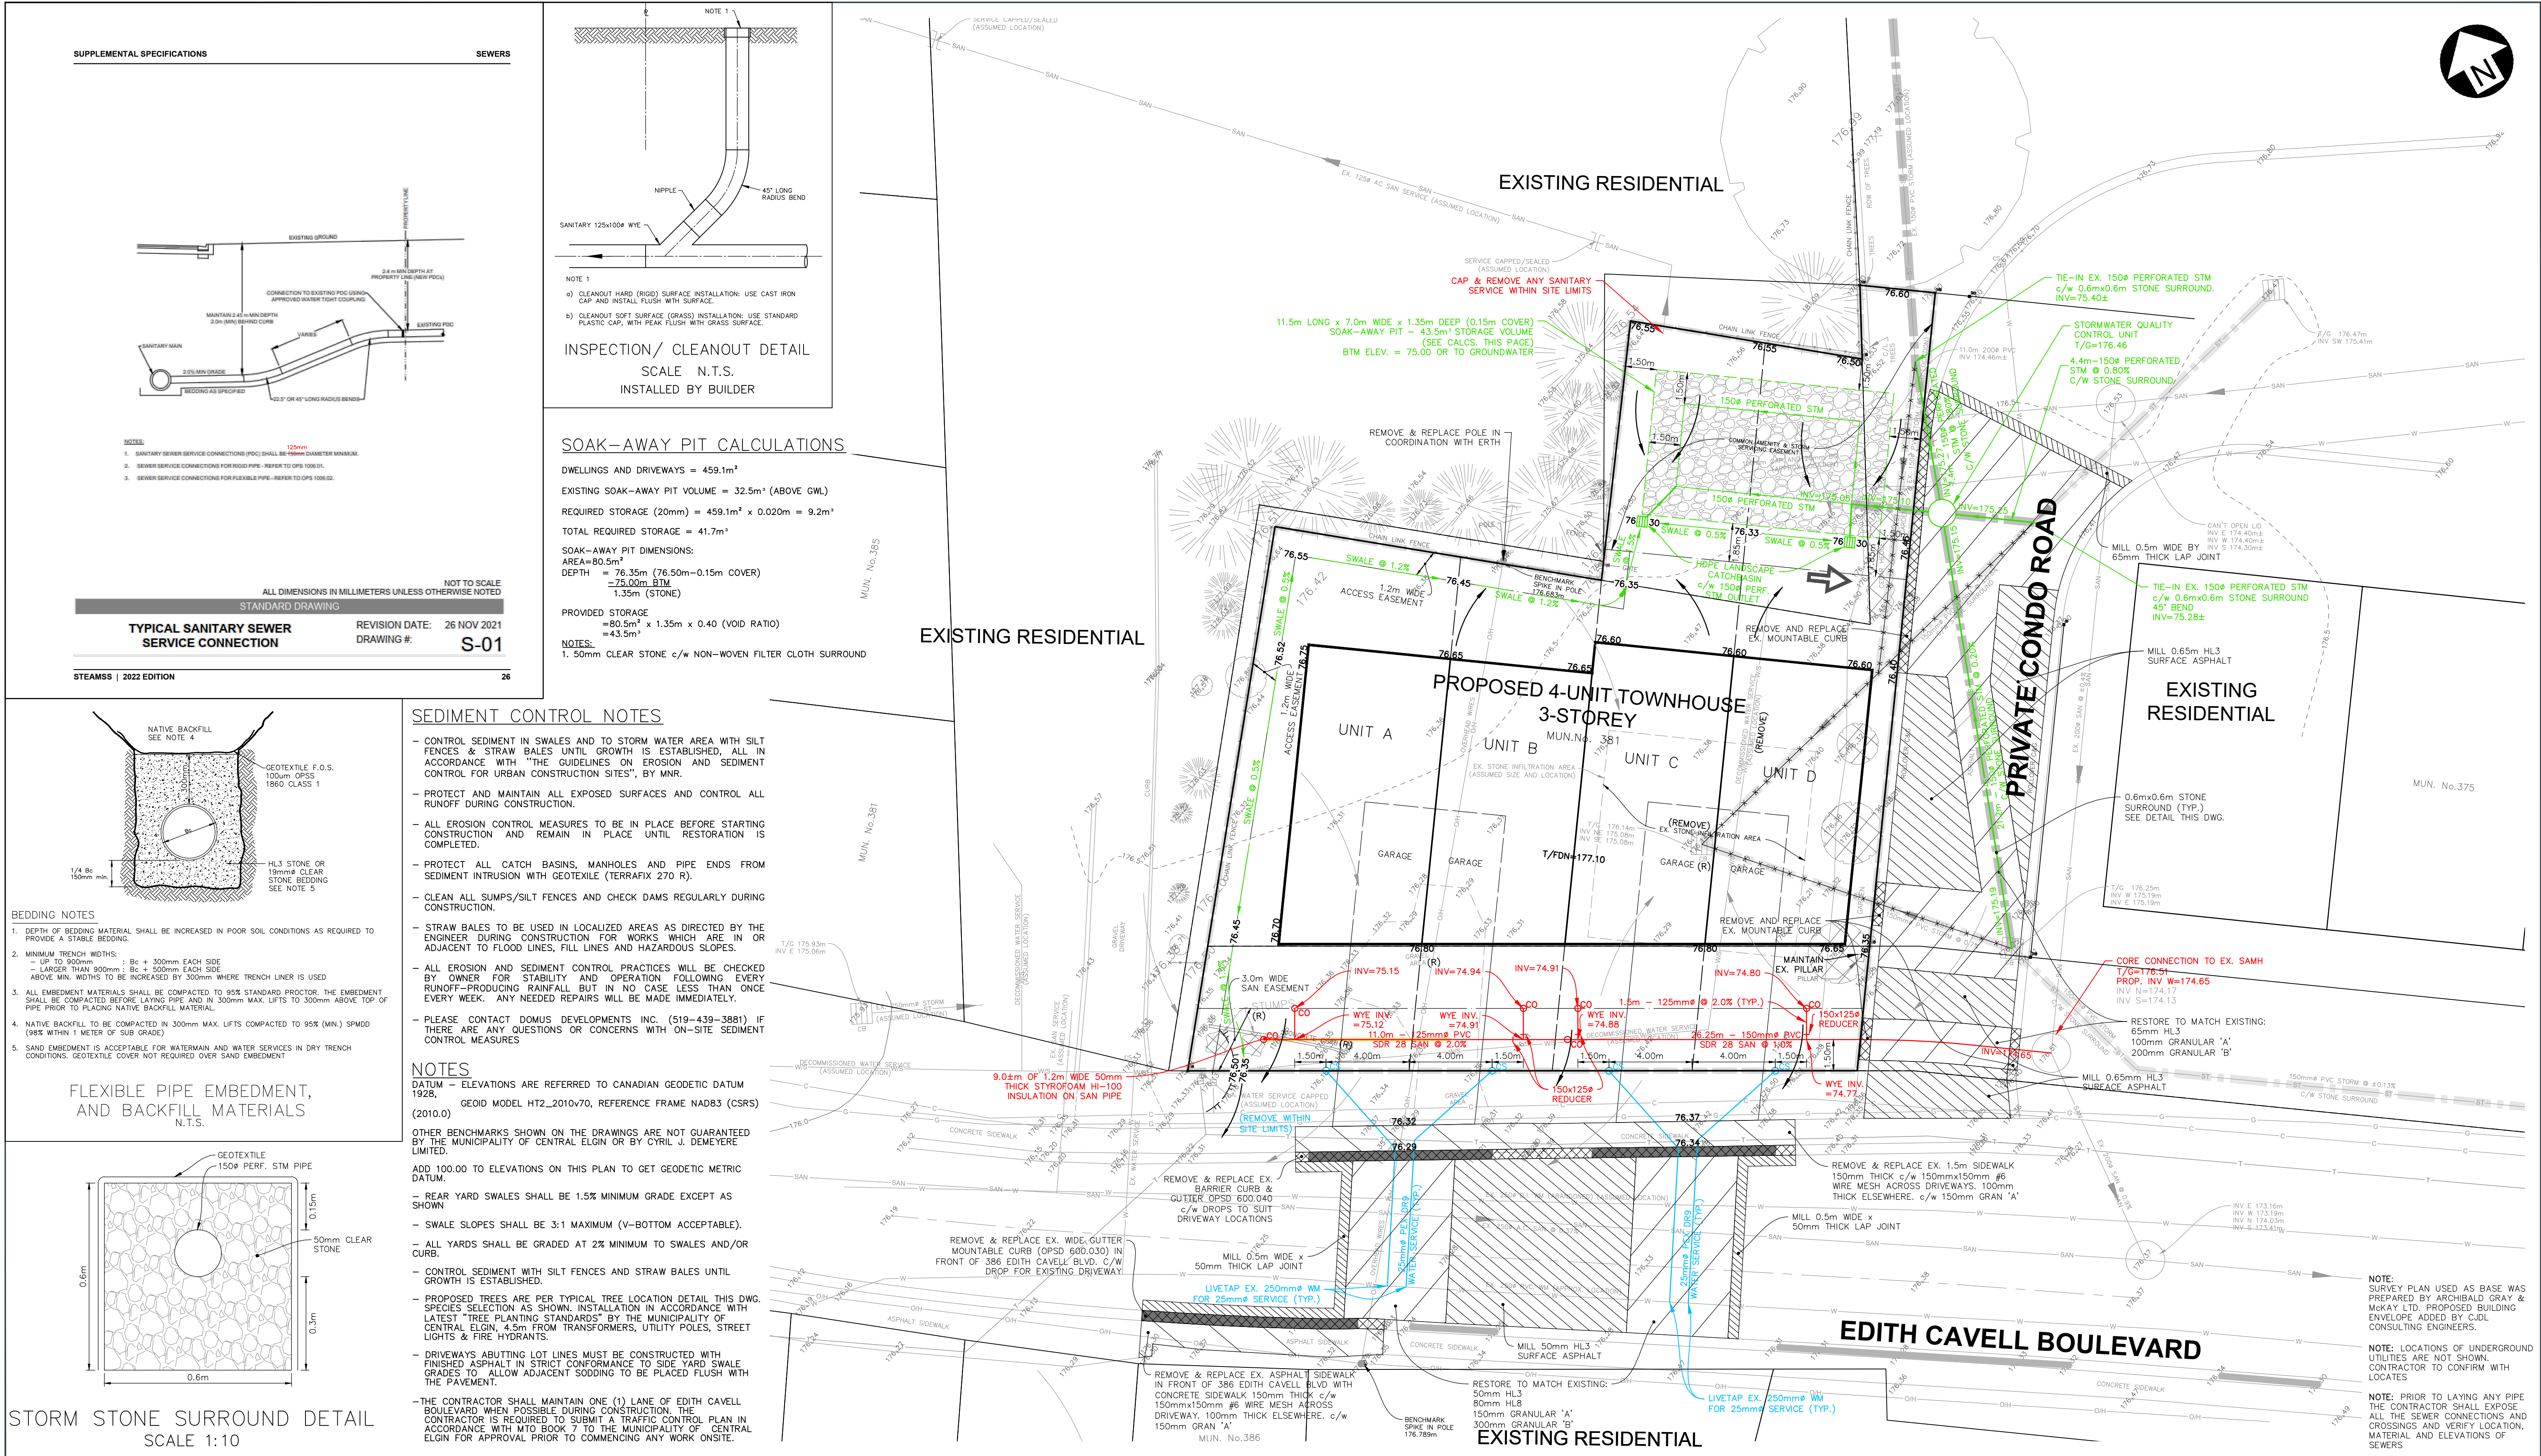

LEGEND

42.90 <43.45> PROPOSED FINISHED ELEVATIONS

PROPOSED TOP OF FOUNDATION

PROPOSED SANITARY SEWER

EXISTING SANITARY SEWER

PROPOSED STORM SEWER

EXISTING STORM SEWER

PROPOSED WATERMAIN

EXISTING WATERMAIN

SIGN

UTILITY PEDESTAL

TRANSFORMER

SITE LIMITS

PROPOSED SURFACE DRAINAGE, EXISTING

DITCH/SWALE FENCE

MAINTENANCE HOLE

CLEAN OUT

CATCH BASIN

WATER VALVE

WATER SERVICE CURB STOP

HYDRANT

BLOW OFF

WATER SAMPLING STATION

ORIGINAL ELEVATIONS (MAY NOT BE VALID NOW)

MAJOR FLOW

GEOTECHNICAL BORE HOLE

MONITORING WELL

ADJUST, REMOVE, FUTURE, RELOCATE

CURB, DROPPED CURB

TACTILE WALKING SURFACE INDICATORS (OPSD 310.033)

CONIFEROUS, DECIDUOUS TREE

TREE REMOVALS

SHRUB

EDGE OF BUSH/DRIP LINE

PROPOSED 0.6m x 0.6m STONE SURROUND, EXISTING

CONSULTANT: CJDL Consulting Engineers

Civil J. Demeysere Limited

9-0, Box 450, 261 Broadway

Tillamook, Ontario, M4G 4H8

Tel: 519-688-1000

866-302-8888

cjdl@cjdlseng.com

STAMP: D.J. LYLE 100174772, C.V. MURHEAD 100543499

REVISION

CONTRACT #: 19037

PROJECT NAME: 381 EDITH CAVELL BLVD. MUNICIPALITY OF CENTRAL ELGIN DOM-LIN INVESTMENTS INC.

SCALE: 1:150

DRAWING #: 1